


MCIVER CONTRACTORS 11 – 15 Akuna Drive, Williamstown Victoria, 3015 Telephone: (03) 9399 9533 Fax: (03) 9397 1965 email: sales@mcivercontractors.com.au Web: mcivercontractors.com.au	DRAWN BY	DATE	PROJECT	412 ST KILDA RD
	M.L.	27-04-2018	SITE ADDRESS	412 ST KILDA RD
	DESIGNED BY	DATE	CIENT	HICKORY
	M.L.	27-04-2018		
	CHECKED BY	DATE	DRAWING	SITE PLAN
	SCALE	SHEET SIZE	Copyright	PROJECT No
	A.S.HOWN	A.S.	© 2018 MC	0032/2018
				DWG
				S1
				REV

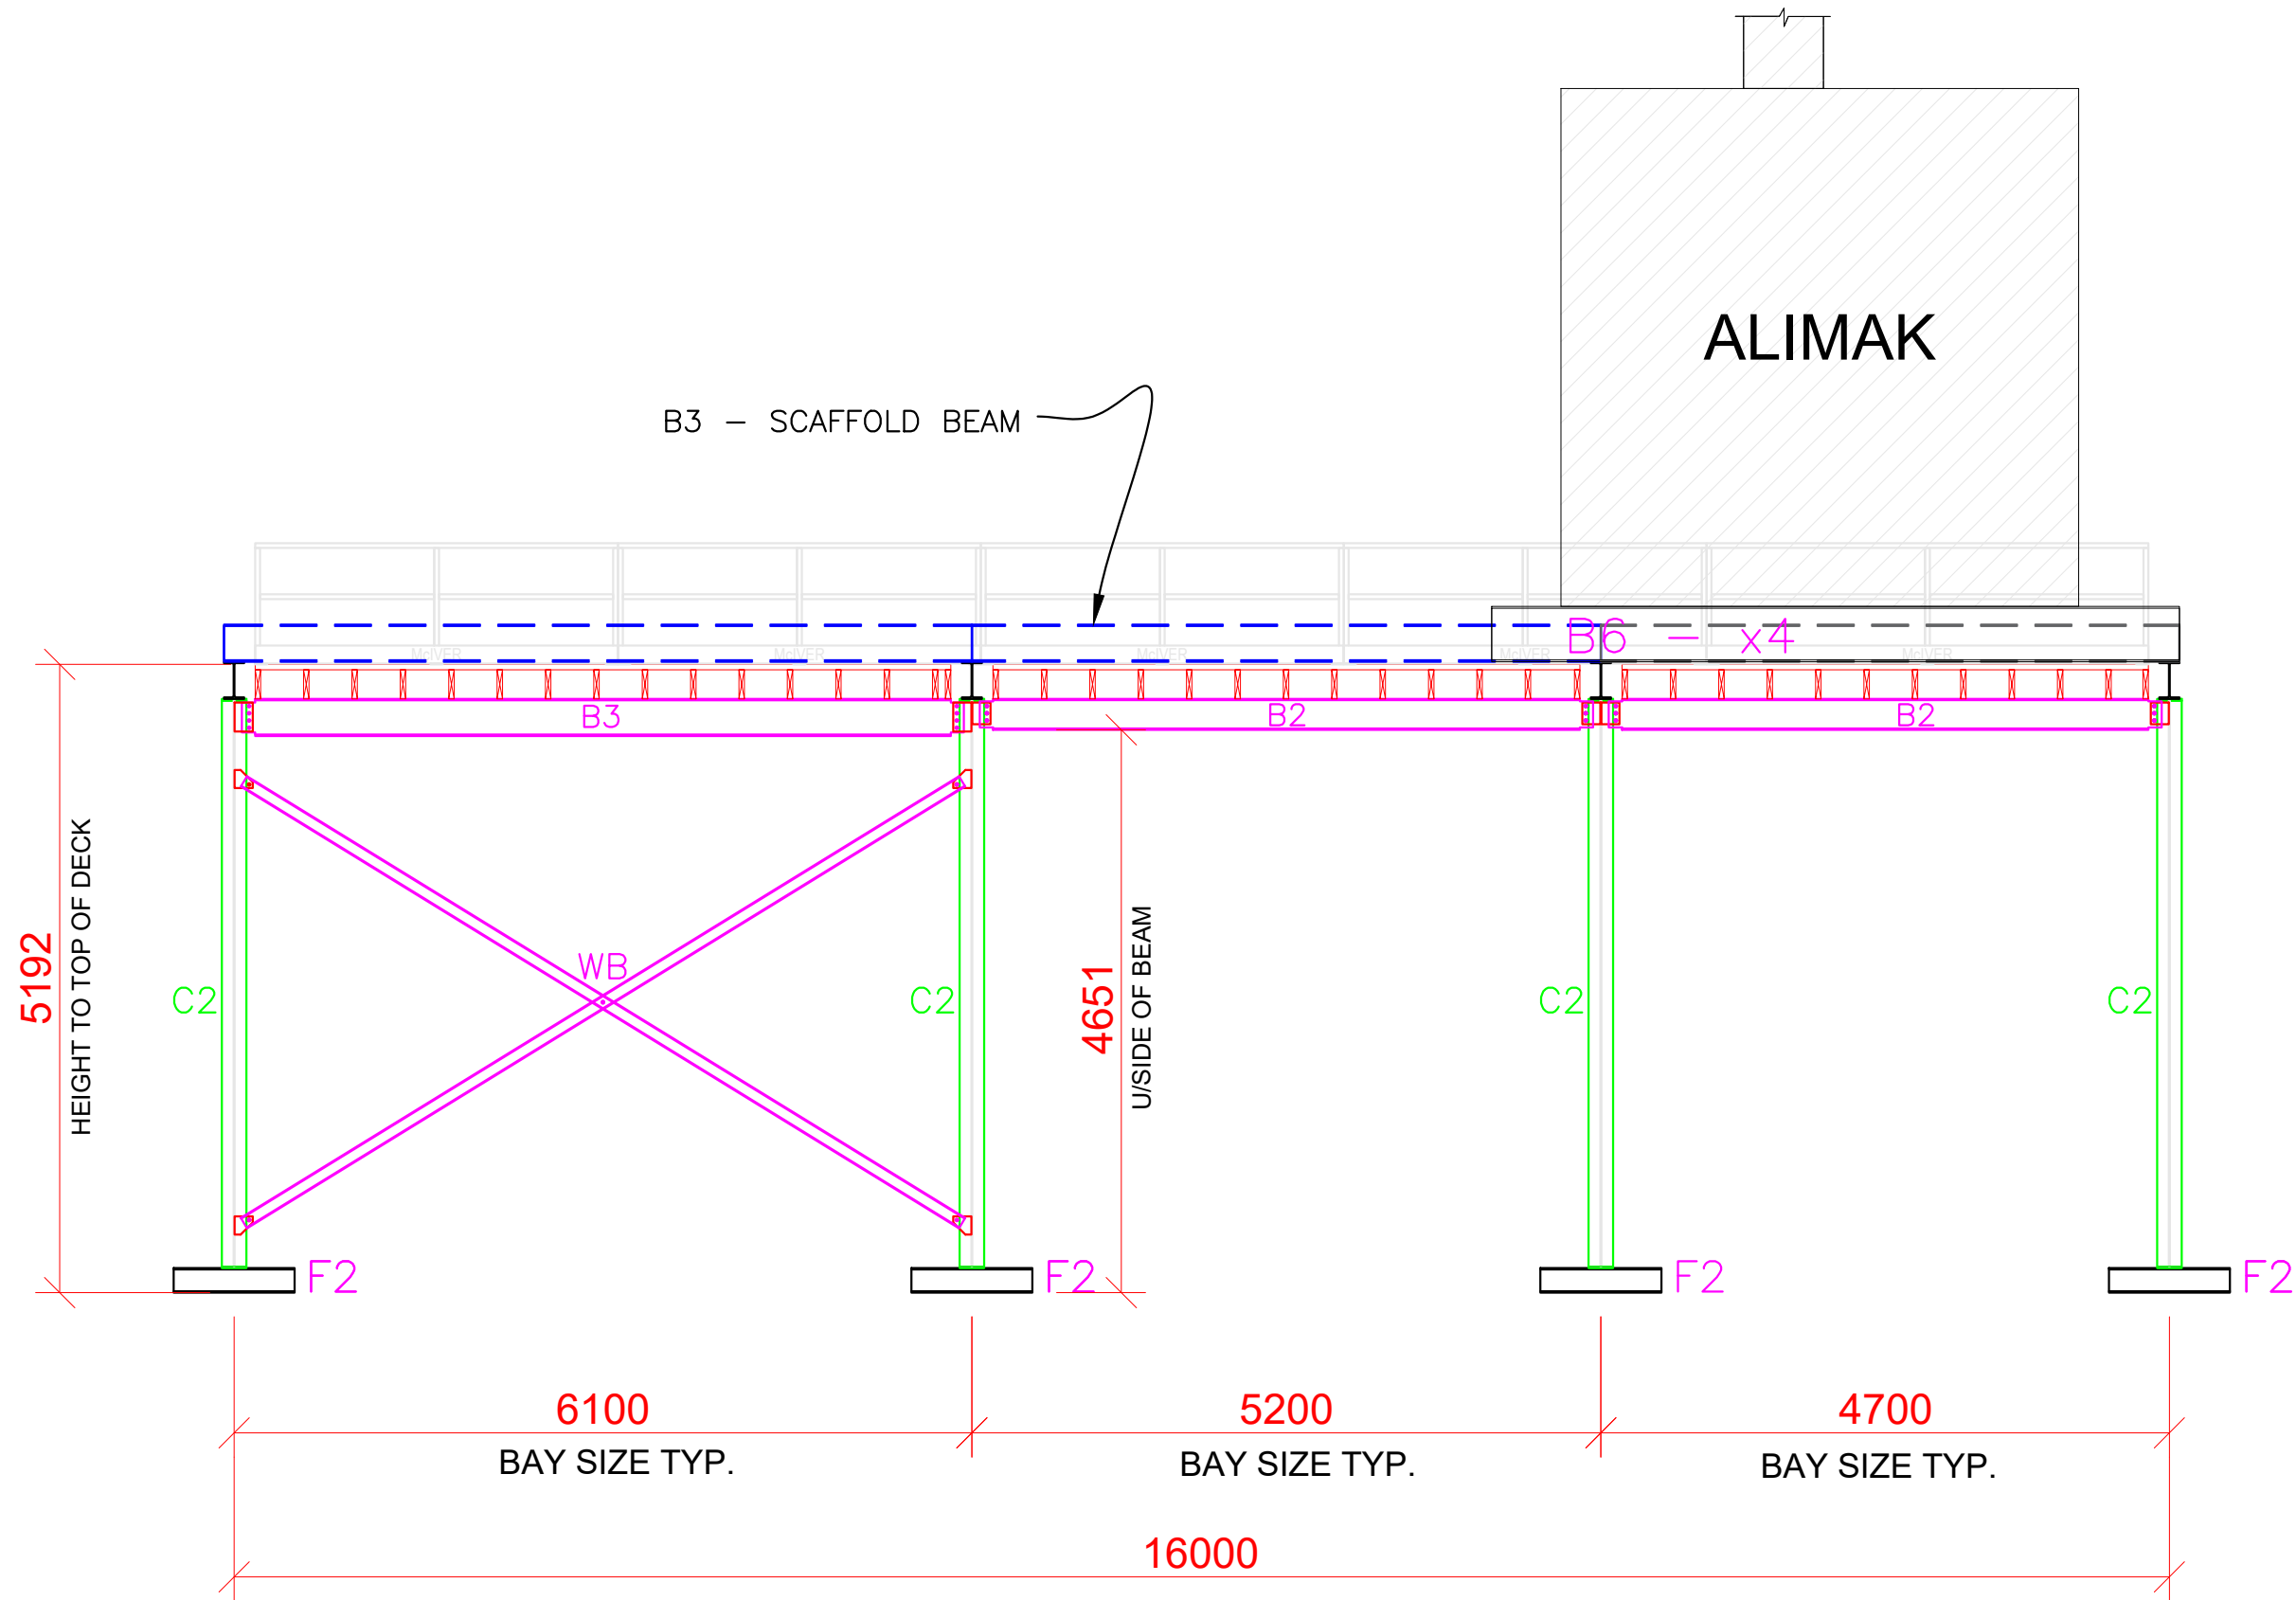


412 ST KILDA RD
PLAN
SCALE 1:50
HICKORY

OVERALL DIMENSION FOR
QUEENS LANE GANTRY

checked by:
ZS Consulting Pty. Ltd.
civil & structural engineers
PO Box 336, North Melbourne 3051
88 Miller Street, West Melbourne 3003
T 9328 4962, E info@zsconsulting.com.au
job no: 18-42.23, SK2, 15/05/18



GENERAL NOTES		FOR APPROVAL								MCIVER CONTRACTORS				DRAWN BY M.L. 27-04-2018				PROJECT 412 ST KILDA RD			
										DESIGNED BY M.L. 27-04-2018				SITE ADDRESS 412 ST KILDA RD				CLIENT HICKORY			
										CHECKED BY				DRAWING TITLE AS SHOWN				PROJECT No 0032/2018			
										SCALE AS SHOWN				SHEET SIZE A1				DWG S2			
														Copyright ACAD NAME: MC				REV			

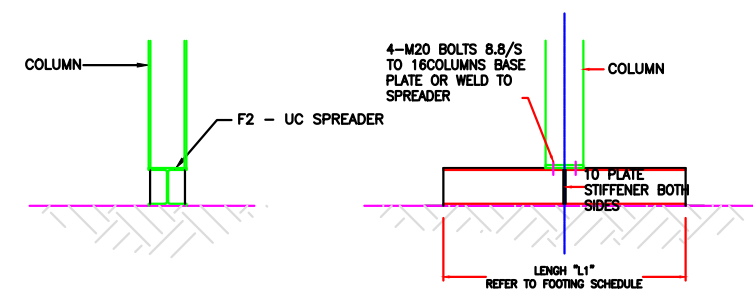[illegible]