

LEGEND

ST KILDA RD

- REROUTE OF No. 8 TRAM & ROAD REALIGNMENT FOR DOMAIN STATION
- TREES REMOVED
- REMOVAL OF KERB AND CHANNEL

SERVICE RELOCATIONS & STATION BOX PREPARATION

- TREES REMOVED
- REMOVAL OF KERB AND CHANNEL

SET-UP OF ST KILDA RD FOR MAIN WORKS

- TREES REMOVED
- REMOVAL OF KERB AND CHANNEL

BIKE ROUTE

VEHICLE ROUTE

TEMPORARY TRAM TRACKS

										Project Drawing Number			MMR-ADV-PMAA-M2-DD-929.dgn						
										<div>Consultant</div> <div><div>Advisian</div><div>WorleyParsons Group</div></div> <div><div>MELBOURNE METRO RAIL AUTHORITY</div></div>	<div>MELBOURNE METRO</div> <div>ST KILDA RD - EARLY WORKS</div> <div>HERITAGE PERMIT APPLICATION</div> <div>PROPOSED CHANGES</div>					Drawn By L.R		Designed By J.W	
Checked By N.M		Ind. Review																	
File Name		Approved		Approval Date															
Sheet No.		02 of 05		Drawing Number		Revision 4.0													
In Serv.																			
Scale 1:500		Sheet Size A3																	
Up Location East, North, ID#		Down Location East, North, ID#		Datum MGA Z55															



LEGEND

ST KILDA RD

- REROUTE OF No. 8 TRAM & ROAD REALIGNMENT FOR DOMAIN STATION
- TREES REMOVED
- REMOVAL OF KERB AND CHANNEL

SERVICE RELOCATIONS & STATION BOX PREPARATION

- TREES REMOVED
- REMOVAL OF KERB AND CHANNEL

SET-UP OF ST KILDA RD FOR MAIN WORKS


- TREES REMOVED
- REMOVAL OF KERB AND CHANNEL

BIKE ROUTE

VEHICLE ROUTE

TEMPORARY TRAM TRACKS

Project Drawing Number										MMR-ADV-PMAA-M2-DD-931.dgn	
<table><tr><td></td><td></td><td></td><td></td><td></td><td></td><td></td><td></td><td></td><td></td></tr><tr><td></td><td></td><td></td><td></td><td></td><td></td><td></td><td></td><td></td></tr><tr><td></td><td></td><td></td><td></td><td></td><td></td><td></td><td></td><td></td></tr><tr><td>MMRA</td><td></td><td>4.0</td><td>9/11/16</td><td>NOTING PEDESTRIAN CROSSINGS</td><td>J.W</td><td>N.M</td><td></td><td></td><td></td></tr><tr><td>MMRA</td><td></td><td>3.0</td><td>26/10/16</td><td>LEGEND UPDATED</td><td>J.W</td><td>N.M</td><td></td><td></td><td></td></tr><tr><td>MMRA</td><td></td><td>2.0</td><td>12/10/16</td><td>FOR INFORMATION</td><td>J.W</td><td>N.M</td><td></td><td></td><td></td></tr><tr><td>MMRA</td><td></td><td>1.0</td><td>27/09/16</td><td>FOR INFORMATION</td><td>J.W</td><td>N.M</td><td></td><td></td><td></td></tr><tr><td>Revised By</td><td>In Serv</td><td>Rev.</td><td>Date</td><td>Description</td><td>Designed</td><td>Checked</td><td>Ind. Rev.</td><td>Approv.</td><td></td></tr></table>																																						MMRA		4.0	9/11/16	NOTING PEDESTRIAN CROSSINGS	J.W	N.M				MMRA		3.0	26/10/16	LEGEND UPDATED	J.W	N.M				MMRA		2.0	12/10/16	FOR INFORMATION	J.W	N.M				MMRA		1.0	27/09/16	FOR INFORMATION	J.W	N.M				Revised By	In Serv	Rev.	Date	Description	Designed	Checked	Ind. Rev.	Approv.		<table><tr><td colspan="2">Consultant</td></tr><tr><td colspan="2"></td></tr><tr><td colspan="2" rowspan="2"></td></tr><tr></tr></table>										Consultant						<table><tr><td colspan="3">MELBOURNE METRO ST KILDA RD - EARLY WORKS HERITAGE PERMIT APPLICATION PROPOSED CHANGES</td></tr><tr><td>Up Location East. North. ID#</td><td>Down Location East. North. ID#</td><td>Datum MGA Z55</td></tr></table>										MELBOURNE METRO ST KILDA RD - EARLY WORKS HERITAGE PERMIT APPLICATION PROPOSED CHANGES			Up Location East. North. ID#	Down Location East. North. ID#	Datum MGA Z55	<table><tr><td colspan="2" rowspan="2">File Name</td><td>Drawn By L.R</td><td>Designed By J.W</td></tr><tr><td>Checked By N.M</td><td>Ind. Review</td></tr><tr><td colspan="2" rowspan="2">Sheet No. 04 of 05</td><td>Approved</td><td>Approval Date</td></tr><tr><td colspan="2">Drawing Number</td><td>Revision 4.0</td></tr><tr><td colspan="2">Scale 1:500</td><td colspan="2">Sheet Size A3</td><td colspan="2"></td><td colspan="2"></td><td colspan="2"></td></tr></table>										File Name		Drawn By L.R	Designed By J.W	Checked By N.M	Ind. Review	Sheet No. 04 of 05		Approved	Approval Date	Drawing Number		Revision 4.0	Scale 1:500		Sheet Size A3							
MMRA		4.0	9/11/16	NOTING PEDESTRIAN CROSSINGS	J.W	N.M	
MMRA		3.0	26/10/16	LEGEND UPDATED	J.W	N.M	
MMRA		2.0	12/10/16	FOR INFORMATION	J.W	N.M	
MMRA		1.0	27/09/16	FOR INFORMATION	J.W	N.M	
Revised By	In Serv	Rev.	Date	Description	Designed	Checked	Ind. Rev.	Approv.	
Consultant	
	
	
MELBOURNE METRO ST KILDA RD - EARLY WORKS HERITAGE PERMIT APPLICATION PROPOSED CHANGES	
Up Location East. North. ID#	Down Location East. North. ID#	Datum MGA Z55	
File Name		Drawn By L.R	Designed By J.W	
		Checked By N.M	Ind. Review	
Sheet No. 04 of 05		Approved	Approval Date	
		Drawing Number		Revision 4.0	
Scale 1:500		Sheet Size A3	

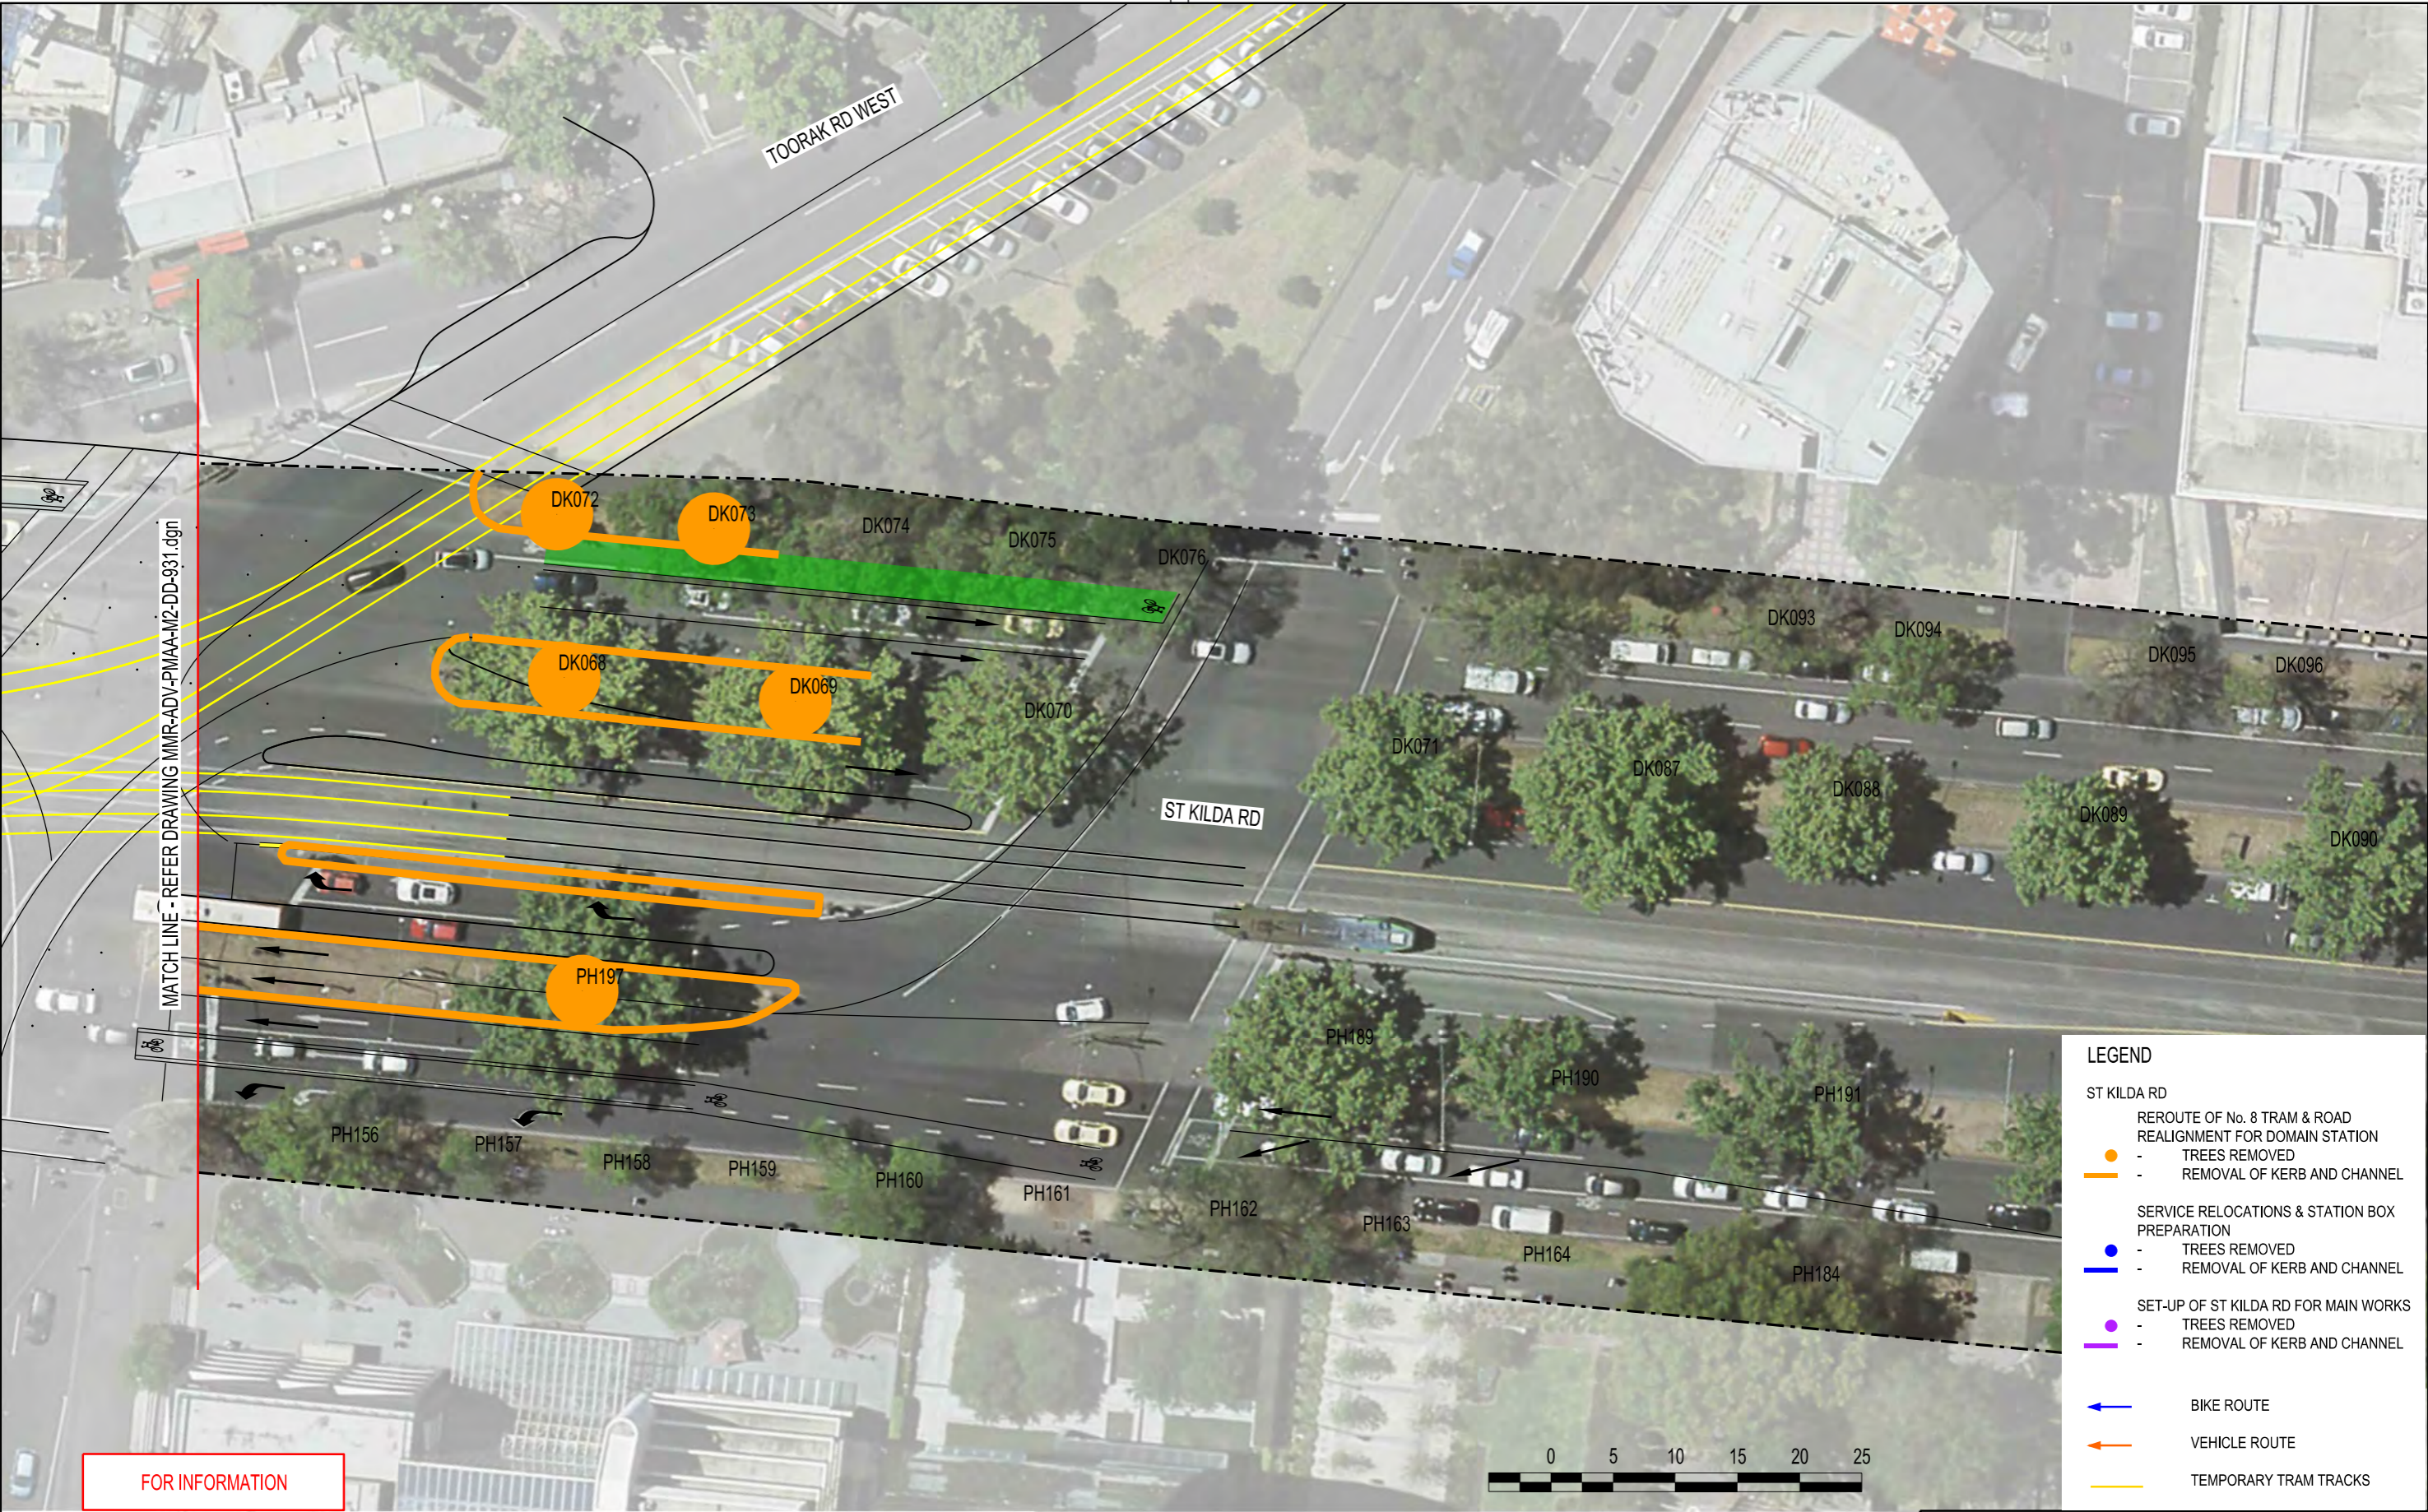

FOR INFORMATION

Revised By	In Serv	Rev.	Date	Description	Designed	Checked	Ind. Rev.	Approv.
MMRA		5.0	8/11/16	KERBING ADDED	J.W	N.M		
MMRA		4.0	26/10/16	LEGEND UPDATED	J.W	N.M		
MMRA		3.0	17/10/16	PH197 TREE LABEL ADDED	J.W	N.M		
MMRA		2.0	12/10/16	FOR INFORMATION	J.W	N.M		
MMRA		1.0	27/09/16	FOR INFORMATION	J.W	N.M		

Consultant

Advisian
WorleyParsons Group

MELBOURNE METRO RAIL AUTHORITY

MELBOURNE METRO
ST KILDA RD - EARLY WORKS
HERITAGE PERMIT APPLICATION
PROPOSED CHANGES

Up Location East. North. ID#	Down Location East. North. ID#	Datum MGA Z55
------------------------------	--------------------------------	---------------

Project Drawing Number		MMR-ADV-PMAA-M2-DD-932.dgn	
File Name		Drawn By L.R	Designed By J.W
Sheet No. 05 of 05		Checked By N.M	Ind. Review
In Serv.		Approved	Approval Date
Scale 1:500		Drawing Number	
Sheet Size A3		Revision 5.0	