


LEGEND

GENERAL		PAVING		WALL / EDGE		FURNITURE		MISCELLANEOUS		SIGNAGE		CIVIL ROADS + SERVICES	
	PROJECT LAND BOUNDARY		PAV-102 PAVING - BLUESTONE - TYPE 02		EDG-101 BLUESTONE EDGE - RAISED - TYPE 01 EDG-116 BLUESTONE EDGE - FLUSH - TYPE 06		FRN-111 BENCH - GRANITE - TYPE 01 FRN-112 SEAT - GRANITE - TYPE 02 FRN-113 SEAT - GRANITE - TYPE 03 FRN-114 SEAT - GRANITE - TYPE 04		MIS-100 REINSTATED HERITAGE BLUESTONE EDGE		STATION MARKER FLAG		UPSTAND ROAD KERB
	EXTENT OF WORKS - LANDSCAPE ARCHITECTURE PACKAGE		PAV-103 PAVING - BLUESTONE - TYPE 03		EDG-117 BLUESTONE EDGE - FLUSH - TYPE 07				MIS-101 REINSTATED COCKBILL FOUNTAIN		STATION TOTEM SIGN		FLUSH ROAD KERB
	HERITAGE PERMIT BOUNDARY		PAV-111 PAVING - BLUESTONE PITCHER - TYPE 01		EDG-142 GRANITE EDGE - FLUSH - TYPE 02		FRN-155 SEAT - STEEL - TYPE 05		MIS-102 REINSTATED SOUTH AFRICAN SOLDIERS MEMORIAL (SASM)	LIGHTING			KERB RAMP
	STRUCTURE BELOW		PAV-125 PAVING - GRANITE - TYPE 05		EDG-131 GRANITE EDGE - RAISED - TYPE 01 EDG-143 GRANITE EDGE - FLUSH - TYPE 03		FRN-162 SEAT - TIMBER - TYPE 02		MIS-103 REINSTATED WINDSOR OAK PLAQUE		EXISTING LIGHT POLE		EXISTING STREET SIGN
	STRUCTURE ABOVE		PAV-126 PAVING - GRANITE - TYPE 06				FRN-201 PICNIC SETTING TABLE - PROPRIETARY		MIS-104 REINSTATED SASM PLAQUE MIS-105 REINSTATED FIREWHEEL TREE PLAQUE		OVERHEAD SINGLE LIGHT		STREET SIGN
	ESCALATOR RUNOFF		PAV-152 PAVING INLAY - BLUESTONE - TYPE 02		EDG-144 GRANITE EDGE - FLUSH - TYPE 04		FRN-312 BOLLARD - STEEL - REMOVABLE - TYPE 02		TRAM SHELTER		OVERHEAD DOUBLE LIGHT		TRAFFIC PEDESTAL
	EXISTING SURVEY		PAV-204 PAVING - CONCRETE- INSITU - TYPE 04		EDG-145 GRANITE EDGE - FLUSH - TYPE 05		FRN-332 BOLLARD - SECURITY RATED - REMOVABLE - TYPE 02 FRN-333 BOLLARD - SECURITY RATED - REMOVABLE - TYPE 03 FRN-335 BOLLARD - SECURITY RATED - REMOVABLE - TYPE 05		TRAM FURNITURE		POLE MOUNTED PEDESTRIAN AREA LIGHT		TRAFFIC PIT
	SHEET LAYOUT - 1:250		PAV-301 PAVING - GRANITIC SAND		EDG-163 METAL EDGE - TYPE 02 EDG-191 CORTEN EDGE		FRN-401 TREE GRATE AND GUARD - TYPE 01		TRAM PLATFORM FENCE		RECESSED LOW LEVEL FEATURE LIGHT		TRAM SIGNAL
	SHEET LAYOUT - 1:100		PAV-302 PAVING - PERMEABLE PEBBLE MIX PAVING		WAL-101 RETAINING WALL - BLUESTONE - TYPE 01 WAL-104 RETAINING WALL - BLUESTONE - TYPE 04 WAL-105 RETAINING WALL - BLUESTONE - TYPE 05		FRN-501 - BIN - GENERAL - TYPE 01 FRN-502 - BIN - RECYCLE - TYPE 01		YARRA TRAMS FENCE		CCTV POLES		EXISTING DRAINAGE PIT
	MATCHLINE		PAV-401 PAVING - ASPHALT						TRAM PLATFORM COMMUNICATION PIT	DRAINAGE			ELECTRICITY DISTRIBUTION CABINET
	STATION ENTRY		PAV-801 NATURAL STONE STEPPER - BLUESTONE		WAL-120 RETAINING WALL - GRANITE - TYPE 10 WAL-401 MEMORIAL WALL - CONCRETE - PRECAST - SASM WAL-411 MEMORIAL WALL - GRANITE - SASM		FRN-521 BIKE HOOPS		TRAM PLATFORM ELECTRICAL PIT		DRAINAGE PIT		TRAFFIC SIGNAL CONTROLLER
	RAMP AND WALKWAY	TGSI		STAIR			FRN-521 FUTURE BIKE HOOPS (BY OTHERS) (FUTURE BIKE HOOPS IN CLOSE PROXIMITY TO EXISTING TREES ARE TO BE COORDINATED WITH AN ARBORIST AT TIME OF INSTALLATION)	SOFT LANDSCAPING			DRAINAGE JUNCTION PIT		UTILITIES COMMUNICATION PIT
	LANDSCAPE GRADE		PAV-702 - TGSI BUTTONS - HAZARD - GRANITE - TYPE 02 PAV-703 - TGSI BUTTONS - HAZARD - GRANITE - TYPE 03		STT-101 - STAIRS - BLUESTONE - TYPE 01 STT-102 - STAIRS - BLUESTONE - TYPE 02 STT-112 - STAIRS - GRANITE - TYPE 02 STT-113 - STAIRS - GRANITE - TYPE 03		FRN-541 DRINK FOUNTAIN - TYPE 01 FRN-544 DRINK FOUNTAIN - TYPE 04		LAN-121 - TURF ON GRADE LAN-131 - TURF ON STRUCTURE		DRAINAGE SEDIMENT TRAP		UTILITIES ELECTRICITY PIT
	CIVIL GRADE		PAV-712 TGSI BUTTONS - DIRECTIONAL - GRANITE - TYPE 02 PAV-713 TGSI BUTTONS - DIRECTIONAL - GRANITE - TYPE 03		STT-212 TERRACE - GRANITE - TYPE 02		FRN-553 SKATE DETERRENT ELEMENT - TYPE 03		LAN-201 - GARDEN BED ON GRADE LAN-211 - GARDEN BED ON STRUCTURE - TYPE 01 LAN-212 - GARDEN BED ON STRUCTURE - TYPE 02		WSUD DRAINAGE INLET		EXISTING OH TRAM POLES
	LANDSCAPE FINISHED LEVEL		CIVIL - TGSI				FRN-561 BBQ UNIT - DOUBLE		LAN-302 - WSUD GARDEN BED ON GRADE - TYPE 02 LAN-303 - WSUD GARDEN BED ON GRADE - TYPE 03 LAN-312 - WSUD GARDEN BED ON STRUCTURE - TYPE 02		INLET DRAINAGE PIPES		OH TRAM POLES
	CIVIL FINISHED LEVEL		CIVIL - DIRECTIONAL TGSI				FRN-701 SHELTER STRUCTURE		LAN-601 MULCH TO TREES - ORGANIC		OUTLET DRAINAGE PIPES		OH TRAM WIRES
	TOP OF KERB SPOT LEVEL	EXTERNAL METAL WORK						TREE			SLOTTED PIPE FLUSHOUT RISER		CIVIL BOLLARDS
	LANDSCAPE - TOP OF WALL SPOT LEVEL		EMW-101 - STAINLESS STEEL HANDRAIL - STAIR - SINGLE - TYPE 01 EMW-204 - STAINLESS STEEL BALUSTRADE - TYPE 04				FRN-602 CABINET - WATER METER - TYPE 02		EXISTING TREE RETAINED		FLUSH OUT RISER	ELECTRICAL SYSTEMS	
	LANDSCAPE - TOP OF STAIRS SPOT LEVEL		EMW-321 STEEL HOOP FENCE				FRN-630 CABINET - DISPLAN - TYPE 01		LAN-501 PROPOSED TREE - 45L, 200L DAY 01 EXTENT OF CANOPY		GRATED TRENCH DRAIN		ELECTRICAL PIT
	EXISTING LEVEL						FRN-640 CABINET - FIRE BOOSTER AND SPRINKLER CONTROL VALVE		EXISTING TREE TO BE REMOVED, AS PER THE CYP MELBOURNE METRO GIS		TRAM TRENCH DRAIN		ELECTRICAL PIT
							FRN-650 CABINET - FIRE HYDRANT		EXISTING TREE ID		SEWER PIT		
									FRN-461 STRUCTURAL CELLS SOIL VOLUME (TREE PIT)	HYDRAULIC SYSTEMS			HYDRAULIC PIT

DEVELOPMENT PLAN SUBMISSION

Project Drawing Number		Revision	
TAS-CYP-DM-00-DRG-AUD-DOM-750001-DP		G.6	
PUBLIC TRANSPORT VICTORIA		Drawn By J.PETITE	Designed By E.SHAW
File Name		Checked By C.GUTHRIE	Ind. Review
Sheet No.		Approved	Approval Date
SHEET 1 OF 1		Drawing Number	
NOT FOR CONSTRUCTION		Revision	
Scale 1 : 100	Sheet Size A1		

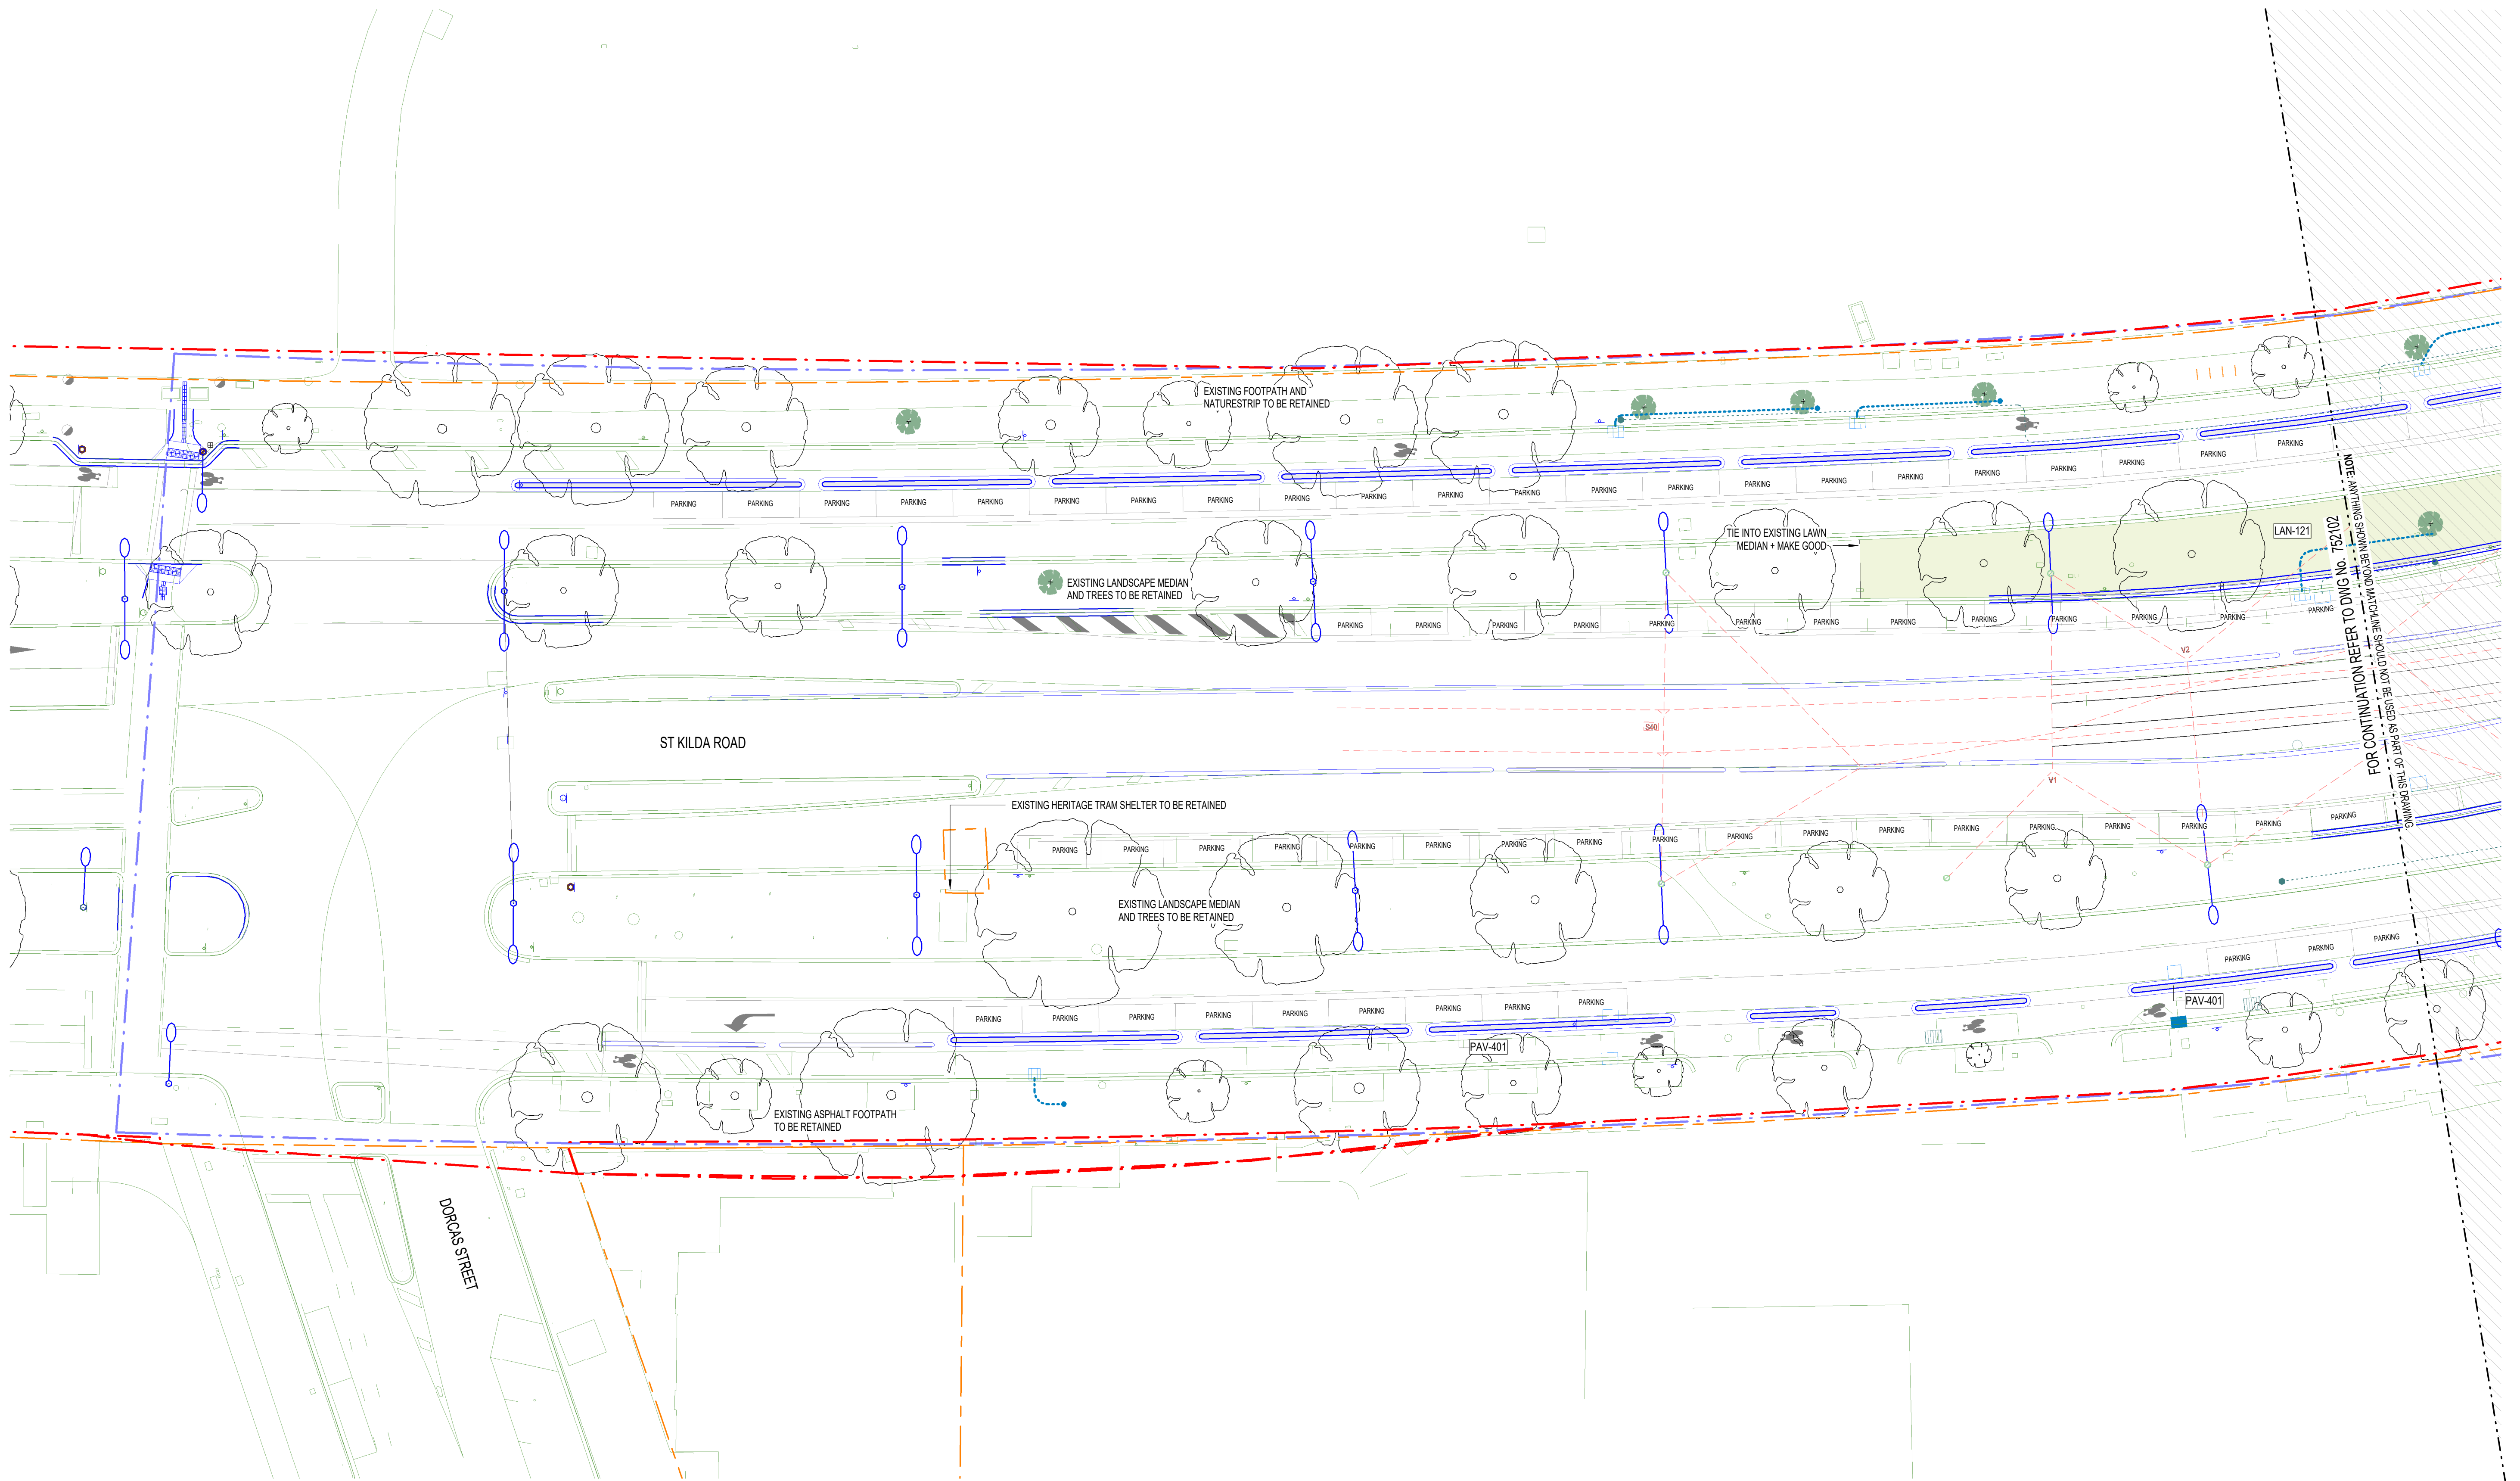

DEVELOPMENT PLAN SUBMISSION

Project Drawing Number		Revision	
TAS-CYP-DM-00-DRG-AUD-DM-752101-DP		G.5	
	Drawn By J. PETTIE	Designed By E. SHAW	
	Checked By C. GUTHRIE	Ind. Review	
File Name	Approved	Approval Date	
Sheet No.	SHEET 1 OF 18		Revision
NOT FOR CONSTRUCTION			
Scale 1 : 250	Sheet Size A1	Drawing Number	

[illegible]

This drawing has been prepared by, or compiled from information provided by, persons other than PTV. To the maximum extent permissible by law, PTV takes no responsibility for, and makes no representations in relation to, the completeness, accuracy or quality of any information contained in this drawing. Each user of this drawing releases PTV from all and any loss, damage, cost, expense or liability in relation to the use of, or any reliance on, this drawing or the information contained in it.

All written dimensions take precedence over scaled dimensions.

This drawing is provided only for the information of the person or organisation to whom PTV provides it. It may not be provided to, or used by, any other person without PTV's prior written consent.

Consultant





Franchisee / Lessee



ARCHITECTURAL
DOMAIN
DOMAIN PRECINCT
ANZAC STATION
HARDSCAPE PLAN - SHEET 01

Up Location	Down Location
East.	East.
North.	North.
ID#	ID#

NOT FOR CONSTRUCTION

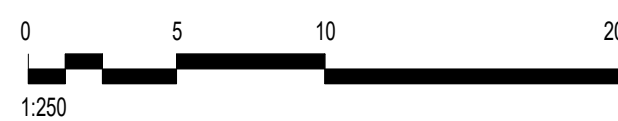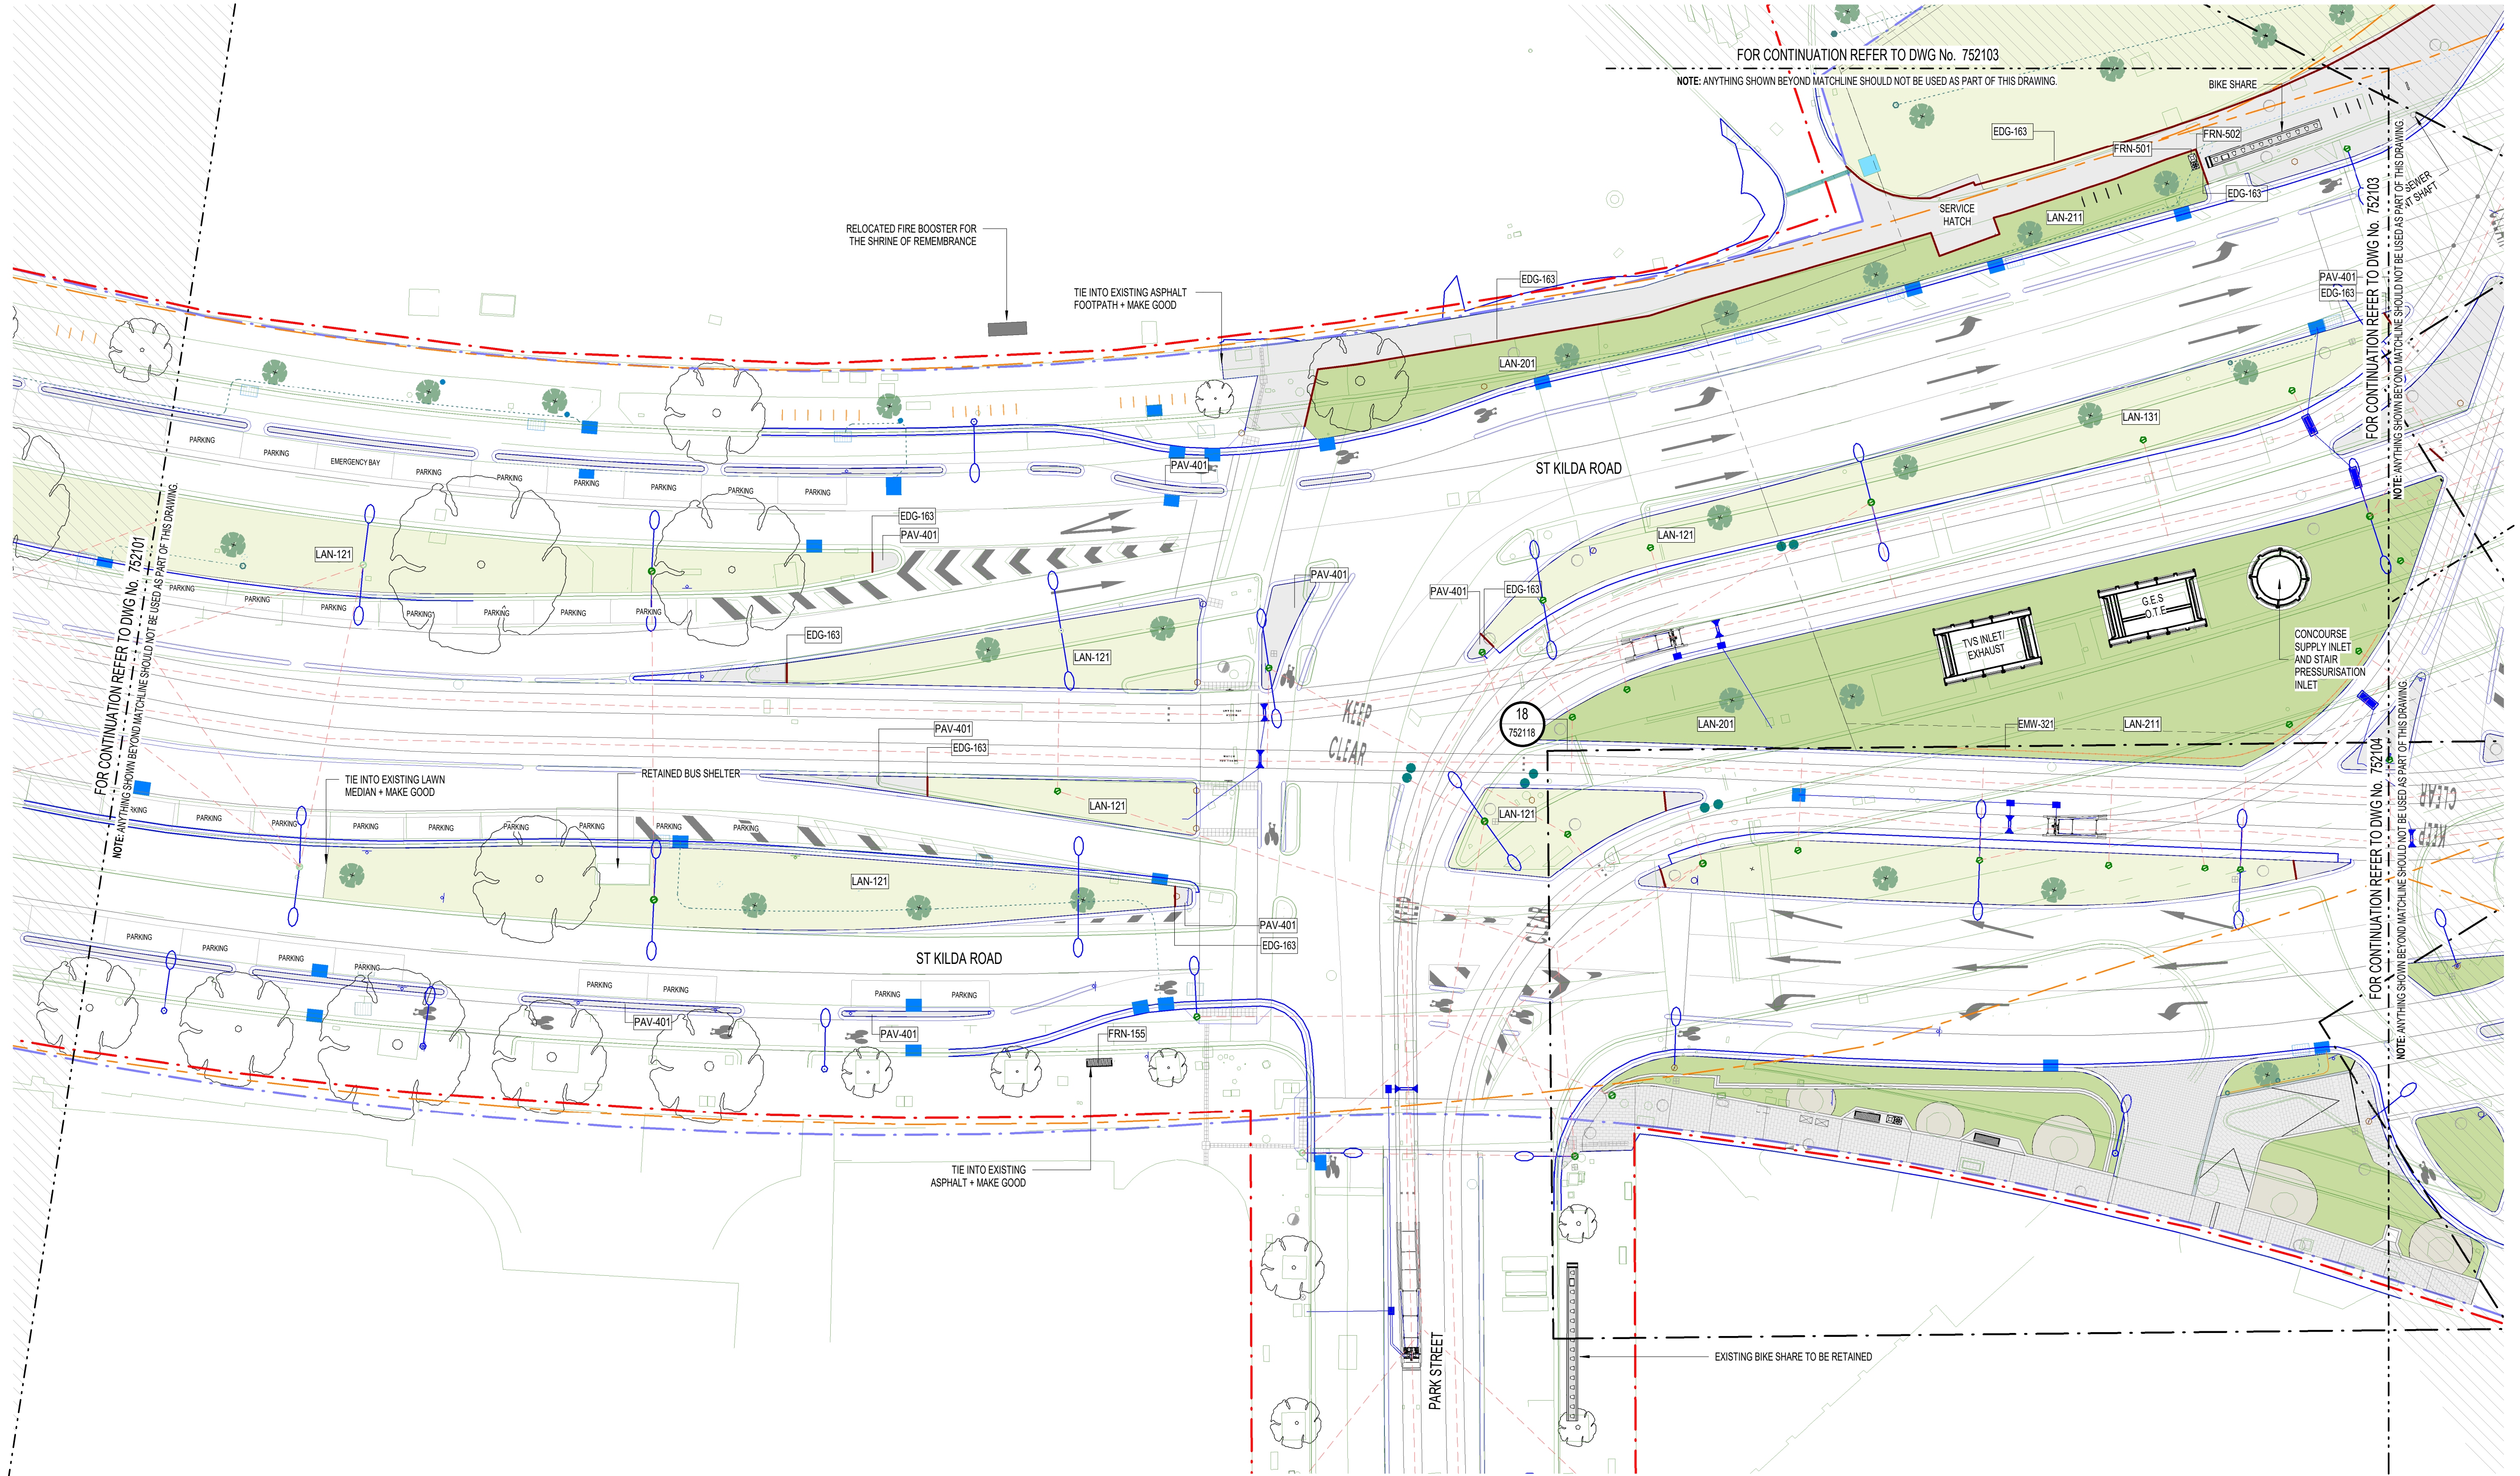

Revised By	In Serv	Rev	Date	Description	ES	OG	H+WW	hrv/GB	Ind. Rev.	Approv.
		G.6	08/12/21	ISSUED FOR DEVELOPMENT PLAN	ES	OG				
		G.5	08/09/21	ISSUED FOR DEVELOPMENT PLAN	ES	OG				
		G.4	16/07/21	ISSUED FOR DEVELOPMENT PLAN	ES	OG				
		G.3	24/11/17	ISSUED FOR DEVELOPMENT PLAN						

This drawing has been prepared by, or compiled from information provided by, persons other than PTV. To the maximum extent permitted by law, PTV takes no responsibility for, and makes no representation in relation to, the completeness, accuracy or quality of any information contained in this drawing. Each user of this drawing releases PTV from all and any loss, damage, cost, expense or liability in relation to the use of, or any reliance on, this drawing or the information contained in it.

This drawing is provided only for the information of the person or organization to whom PTV provides it. It may not be provided to, or used by, any other person without PTV's prior written consent.

Consultant
Franchisee / Lessee






ARCHITECTURAL
DOMAIN
DOMAIN PRECINCT
ANZAC STATION
HARDSHIP PLAN - SHEET 02

Up Location	Down Location	Datum
East North ID#	East North ID#	

DEVELOPMENT PLAN SUBMISSION

Project Drawing Number		Revision	
TAS-CYP-DM-00-DRG-AUD-DOM-752102-DP		G.6	
PUBLIC TRANSPORT VICTORIA		Drawn By J. PETITE	Designed By E. SHAW
File Name		Checked By C. GUTHRIE	Ind. Review
Sheet No.		Approved	Approval Date
SHEET 2 OF 18		Drawing Number	Revision
NOT FOR CONSTRUCTION			
Scale 1:250	Sheet Size A1		

8/12/2021 7:34:57 PM

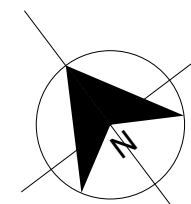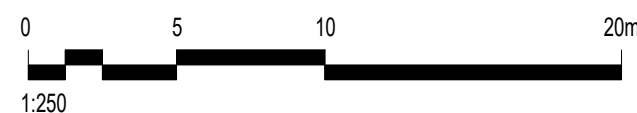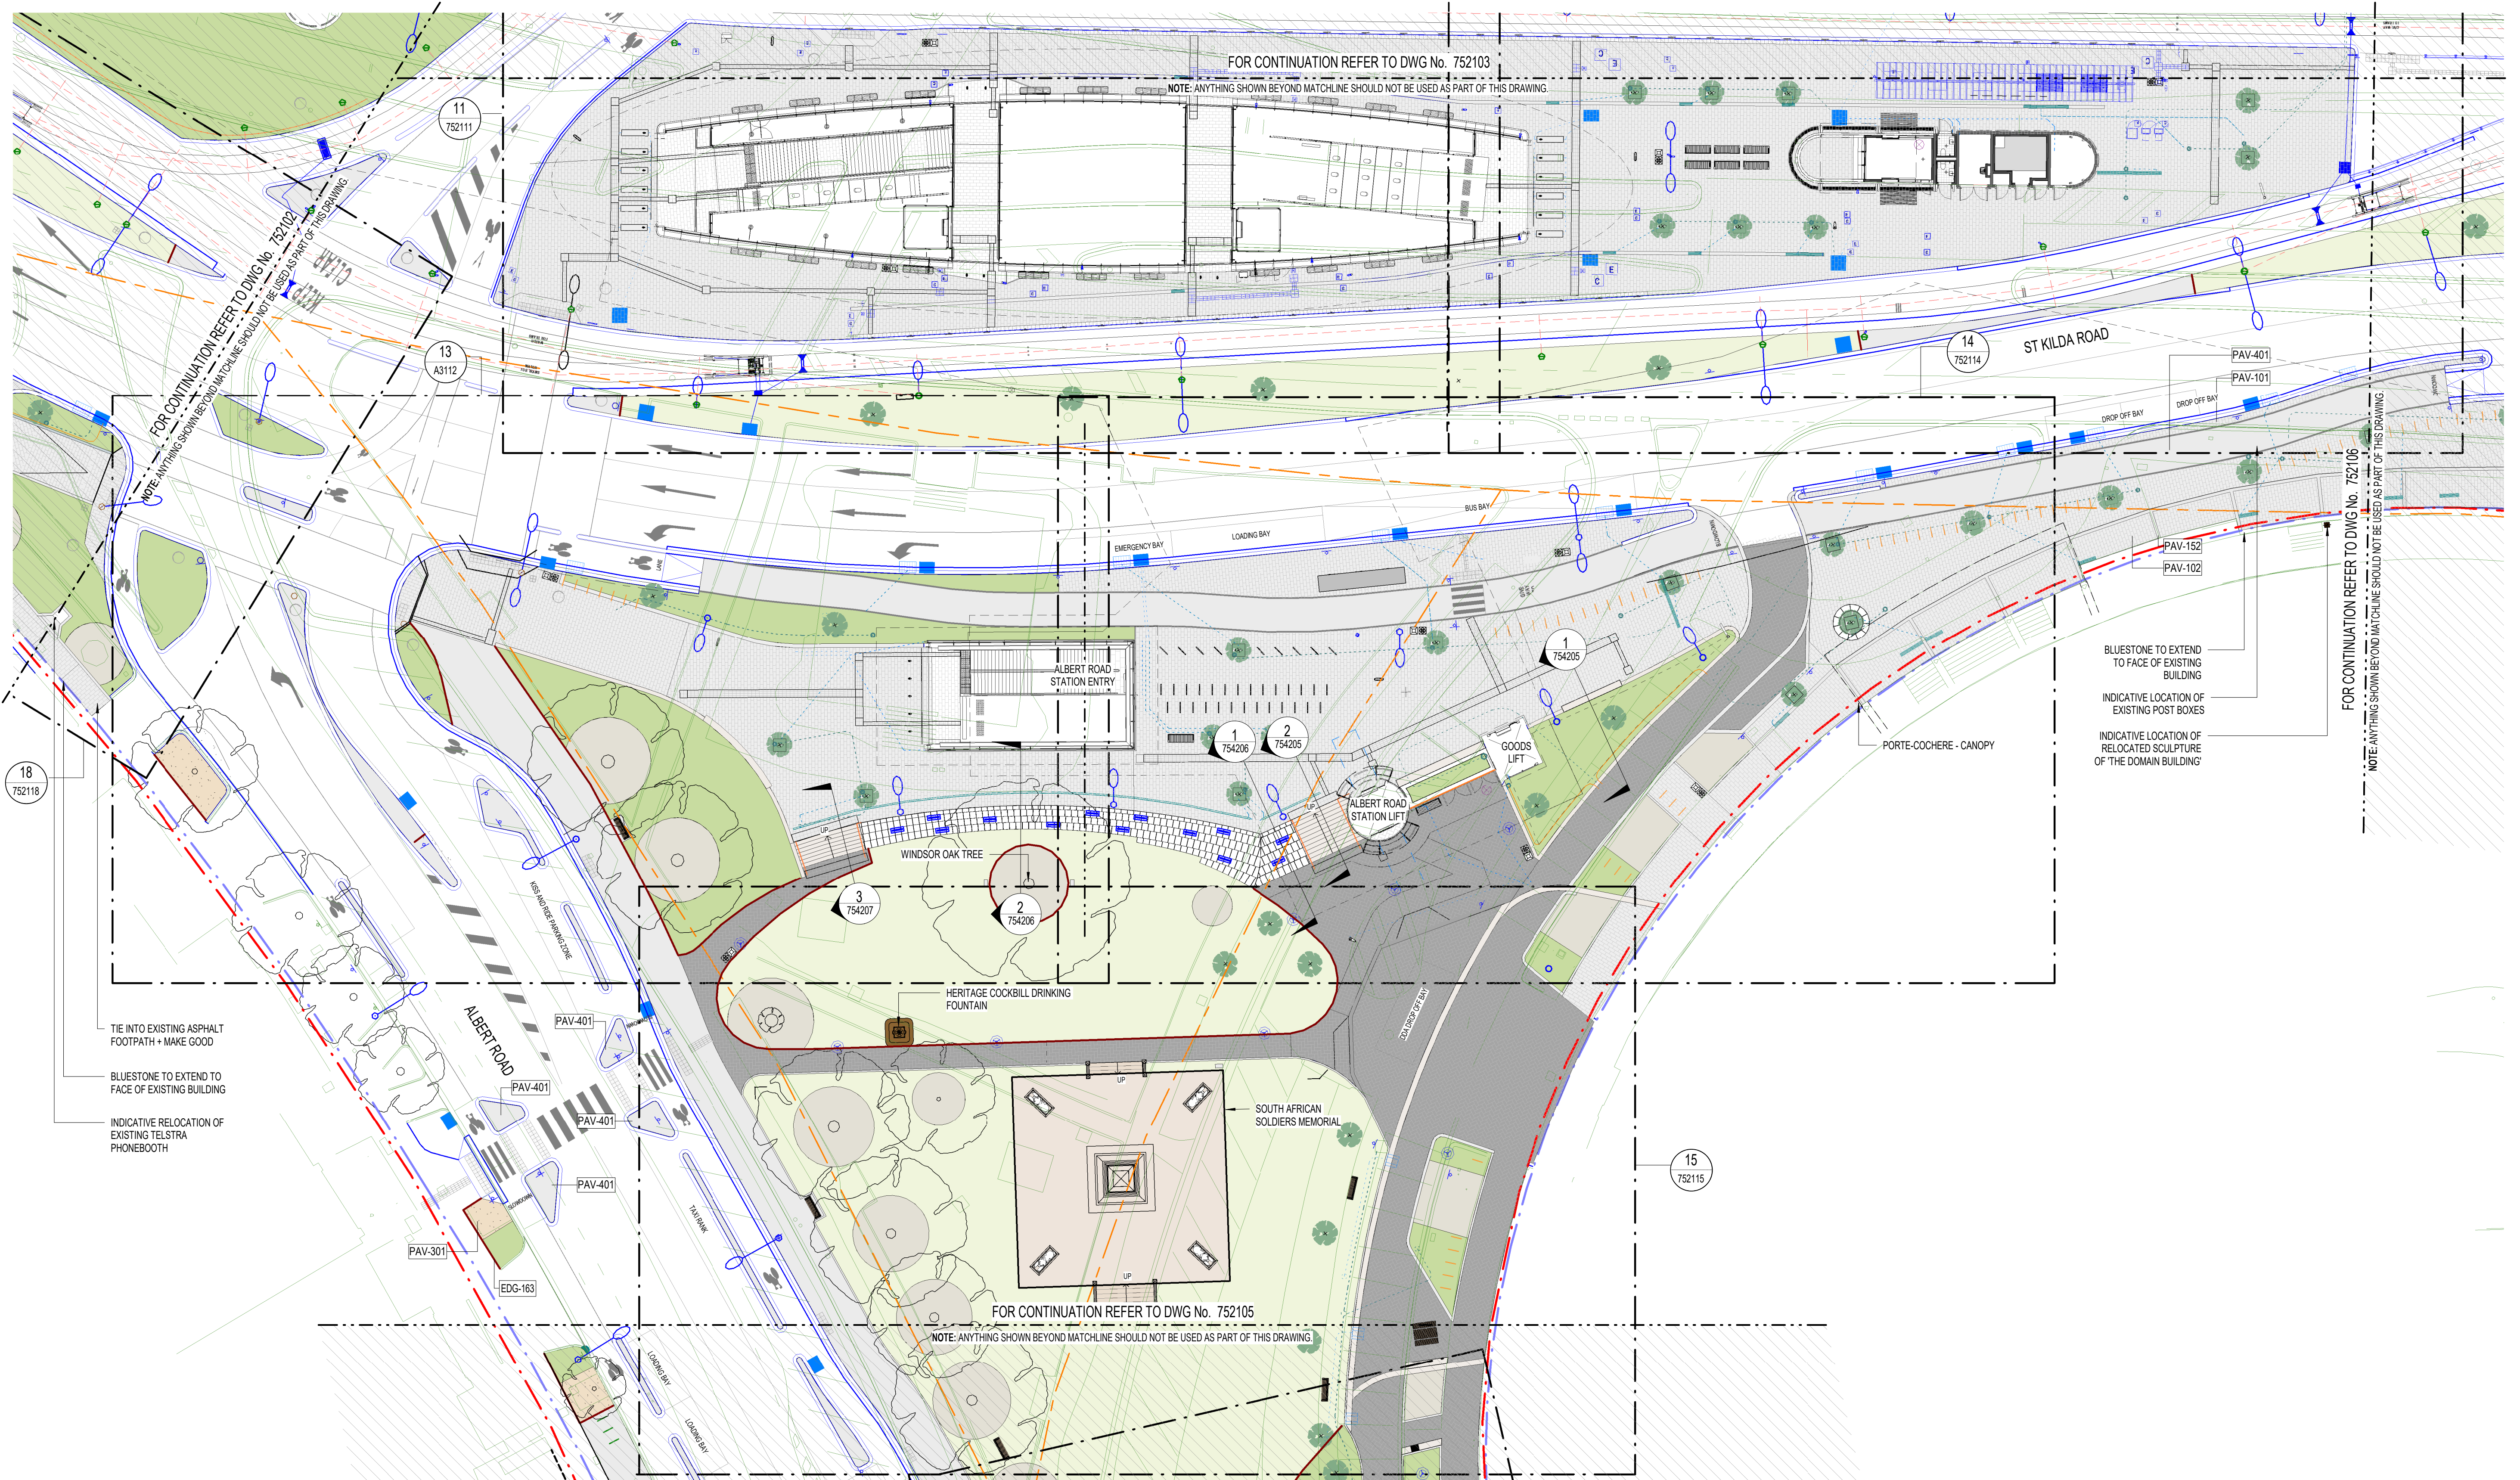

Revised By	In Serv	Rev	Date	Description	ES	CG	H+WW	hrv/GB	Ind. Rev.	Apprv.
		G.6	08/11/21	ISSUED FOR DEVELOPMENT PLAN	ES	CG				
		G.5	08/09/21	ISSUED FOR DEVELOPMENT PLAN	ES	CG				
		G.4	16/07/21	ISSUED FOR DEVELOPMENT PLAN	ES	CG				
		G.3	24/11/17	ISSUED FOR DEVELOPMENT PLAN						

This drawing has been prepared by, or compiled from information provided by, persons other than PTV. To the maximum extent permitted by law, PTV takes no responsibility for, and makes no representations in relation to, the completeness, accuracy or quality of any information contained in this drawing. Each user of this drawing releases PTV from all and any loss, damage, cost, expense or liability in relation to the use of, or any reliance on, this drawing or the information contained in it.

This drawing is provided only for the information of the person or organization to whom PTV provides it. It may not be provided to, or used by, any other person without PTV's prior written consent.

Consultant

Franchisee / Lessee

 Cross Yarra Partnership



ARCHITECTURAL

DOMAIN

DOMAIN PRECINCT

ANZAC STATION

HARDSCAPE PLAN - SHEET 04

Up Location East. North. ID#	Down Location East. North. ID#	Datum
---------------------------------------	---	-------

DEVELOPMENT PLAN SUBMISSION


Project Drawing Number		Revision	
TAS-CYP-DM-00-DRG-AUD-DOM-752104-DP		G.6	

	Drawn By	Designed By
	J.PETITE	E.SHAW
	Checked By	Ind. Review
	C.GUTHRIE	
File Name	Approved	Approval Date
Sheet No.	SHEET 4 OF 18	
Drawing Number		
Revision		



NOT FOR CONSTRUCTION

Scale	Sheet Size
1:250	A1

8/12/2021 4:44:08 PM

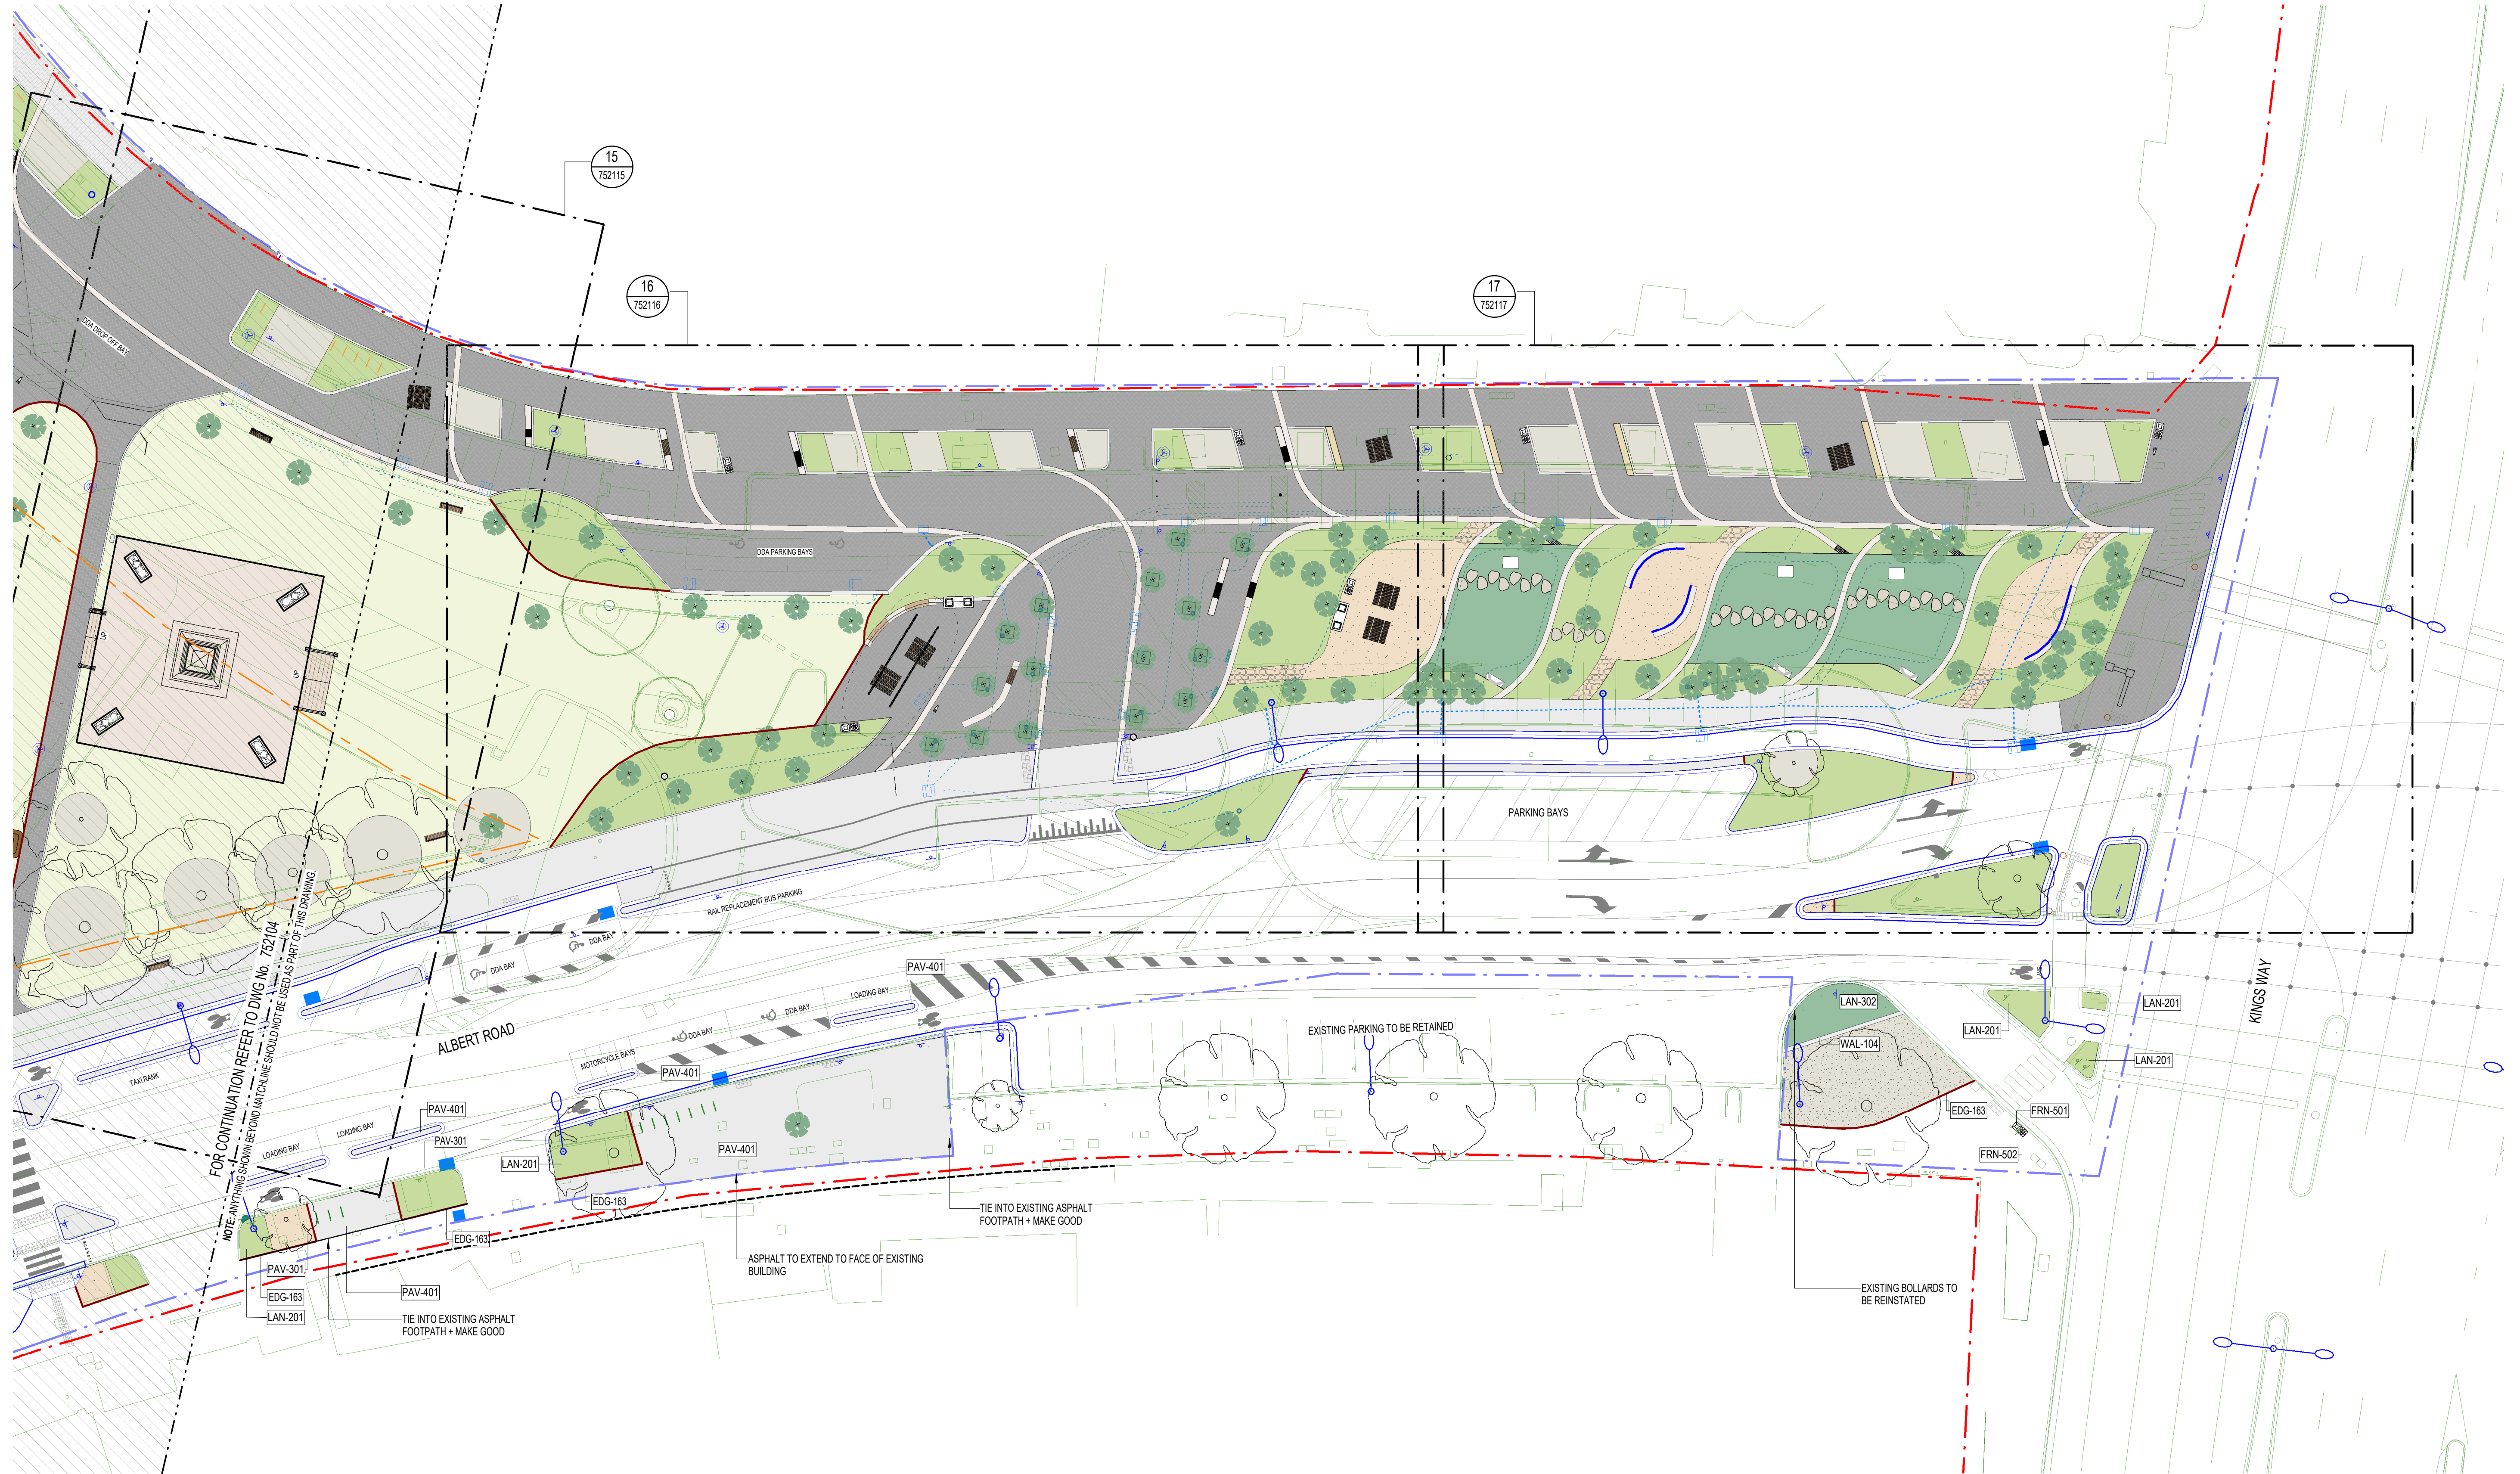

FOR CONTINUATION REFER TO DWG No. 752104
NOTE: ANYTHING SHOWN BEYOND MATCHLINE SHOULD NOT BE USED AS PART OF THIS DRAWING

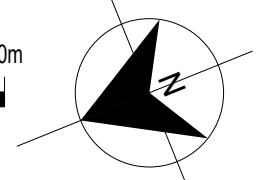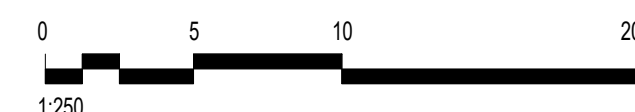

Revised By	In Serv	Rev	Date	Description	Designed	Checked	Ind. Rev.	Approv.
		G.7	08/12/21	ISSUED FOR DEVELOPMENT PLAN	ES	CG		
		G.6	08/09/21	ISSUED FOR DEVELOPMENT PLAN	ES	CG		
		G.5	16/07/21	ISSUED FOR DEVELOPMENT PLAN	ES	CG		
		G.4	27/20/18	ISSUED FOR DEVELOPMENT PLAN	H+WW	hrv/GB		

This drawing has been prepared by, or compiled from information provided by, persons other than PTV. To the maximum extent permitted by law, PTV takes no responsibility for, and makes no representations in relation to, the completeness, accuracy or quality of any information contained in this drawing. Each user of this drawing releases PTV from all and any loss, damage, cost, expense or liability in relation to the use of, or any reliance on, this drawing or the information contained in it.

All written dimensions take precedence over scaled dimensions.

This drawing is provided only for the information of the person or organisation to whom PTV provides it. It may not be provided to, or used by, any other person without PTV's prior written consent.

Consultant

 Cross Yarra Partnership

Franchisee / Lessee

 RAIL PROJECTS VICTORIA

ARCHITECTURAL

DOMAIN

DOMAIN PRECINCT

ANZAC STATION

HARDSCAPE PLAN - SHEET 05

Up Location East. North. ID#	Down Location East. North. ID#	Datum
------------------------------	--------------------------------	-------


DEVELOPMENT PLAN SUBMISSION

Project Drawing Number	TAS-CYP-DM-00-DRG-AUD-DOM-752105-DP	Revision	G.7
------------------------	-------------------------------------	----------	-----

	Drawn By J. PETITE	Designed By E. SHAW
File Name	Checked By C. GUTHRIE	Ind. Review
Sheet No.	SHEET 5 OF 18	Approval Date

NOT FOR CONSTRUCTION

Scale 1:250	Sheet Size A1	Drawing Number	Revision
----------------	------------------	----------------	----------

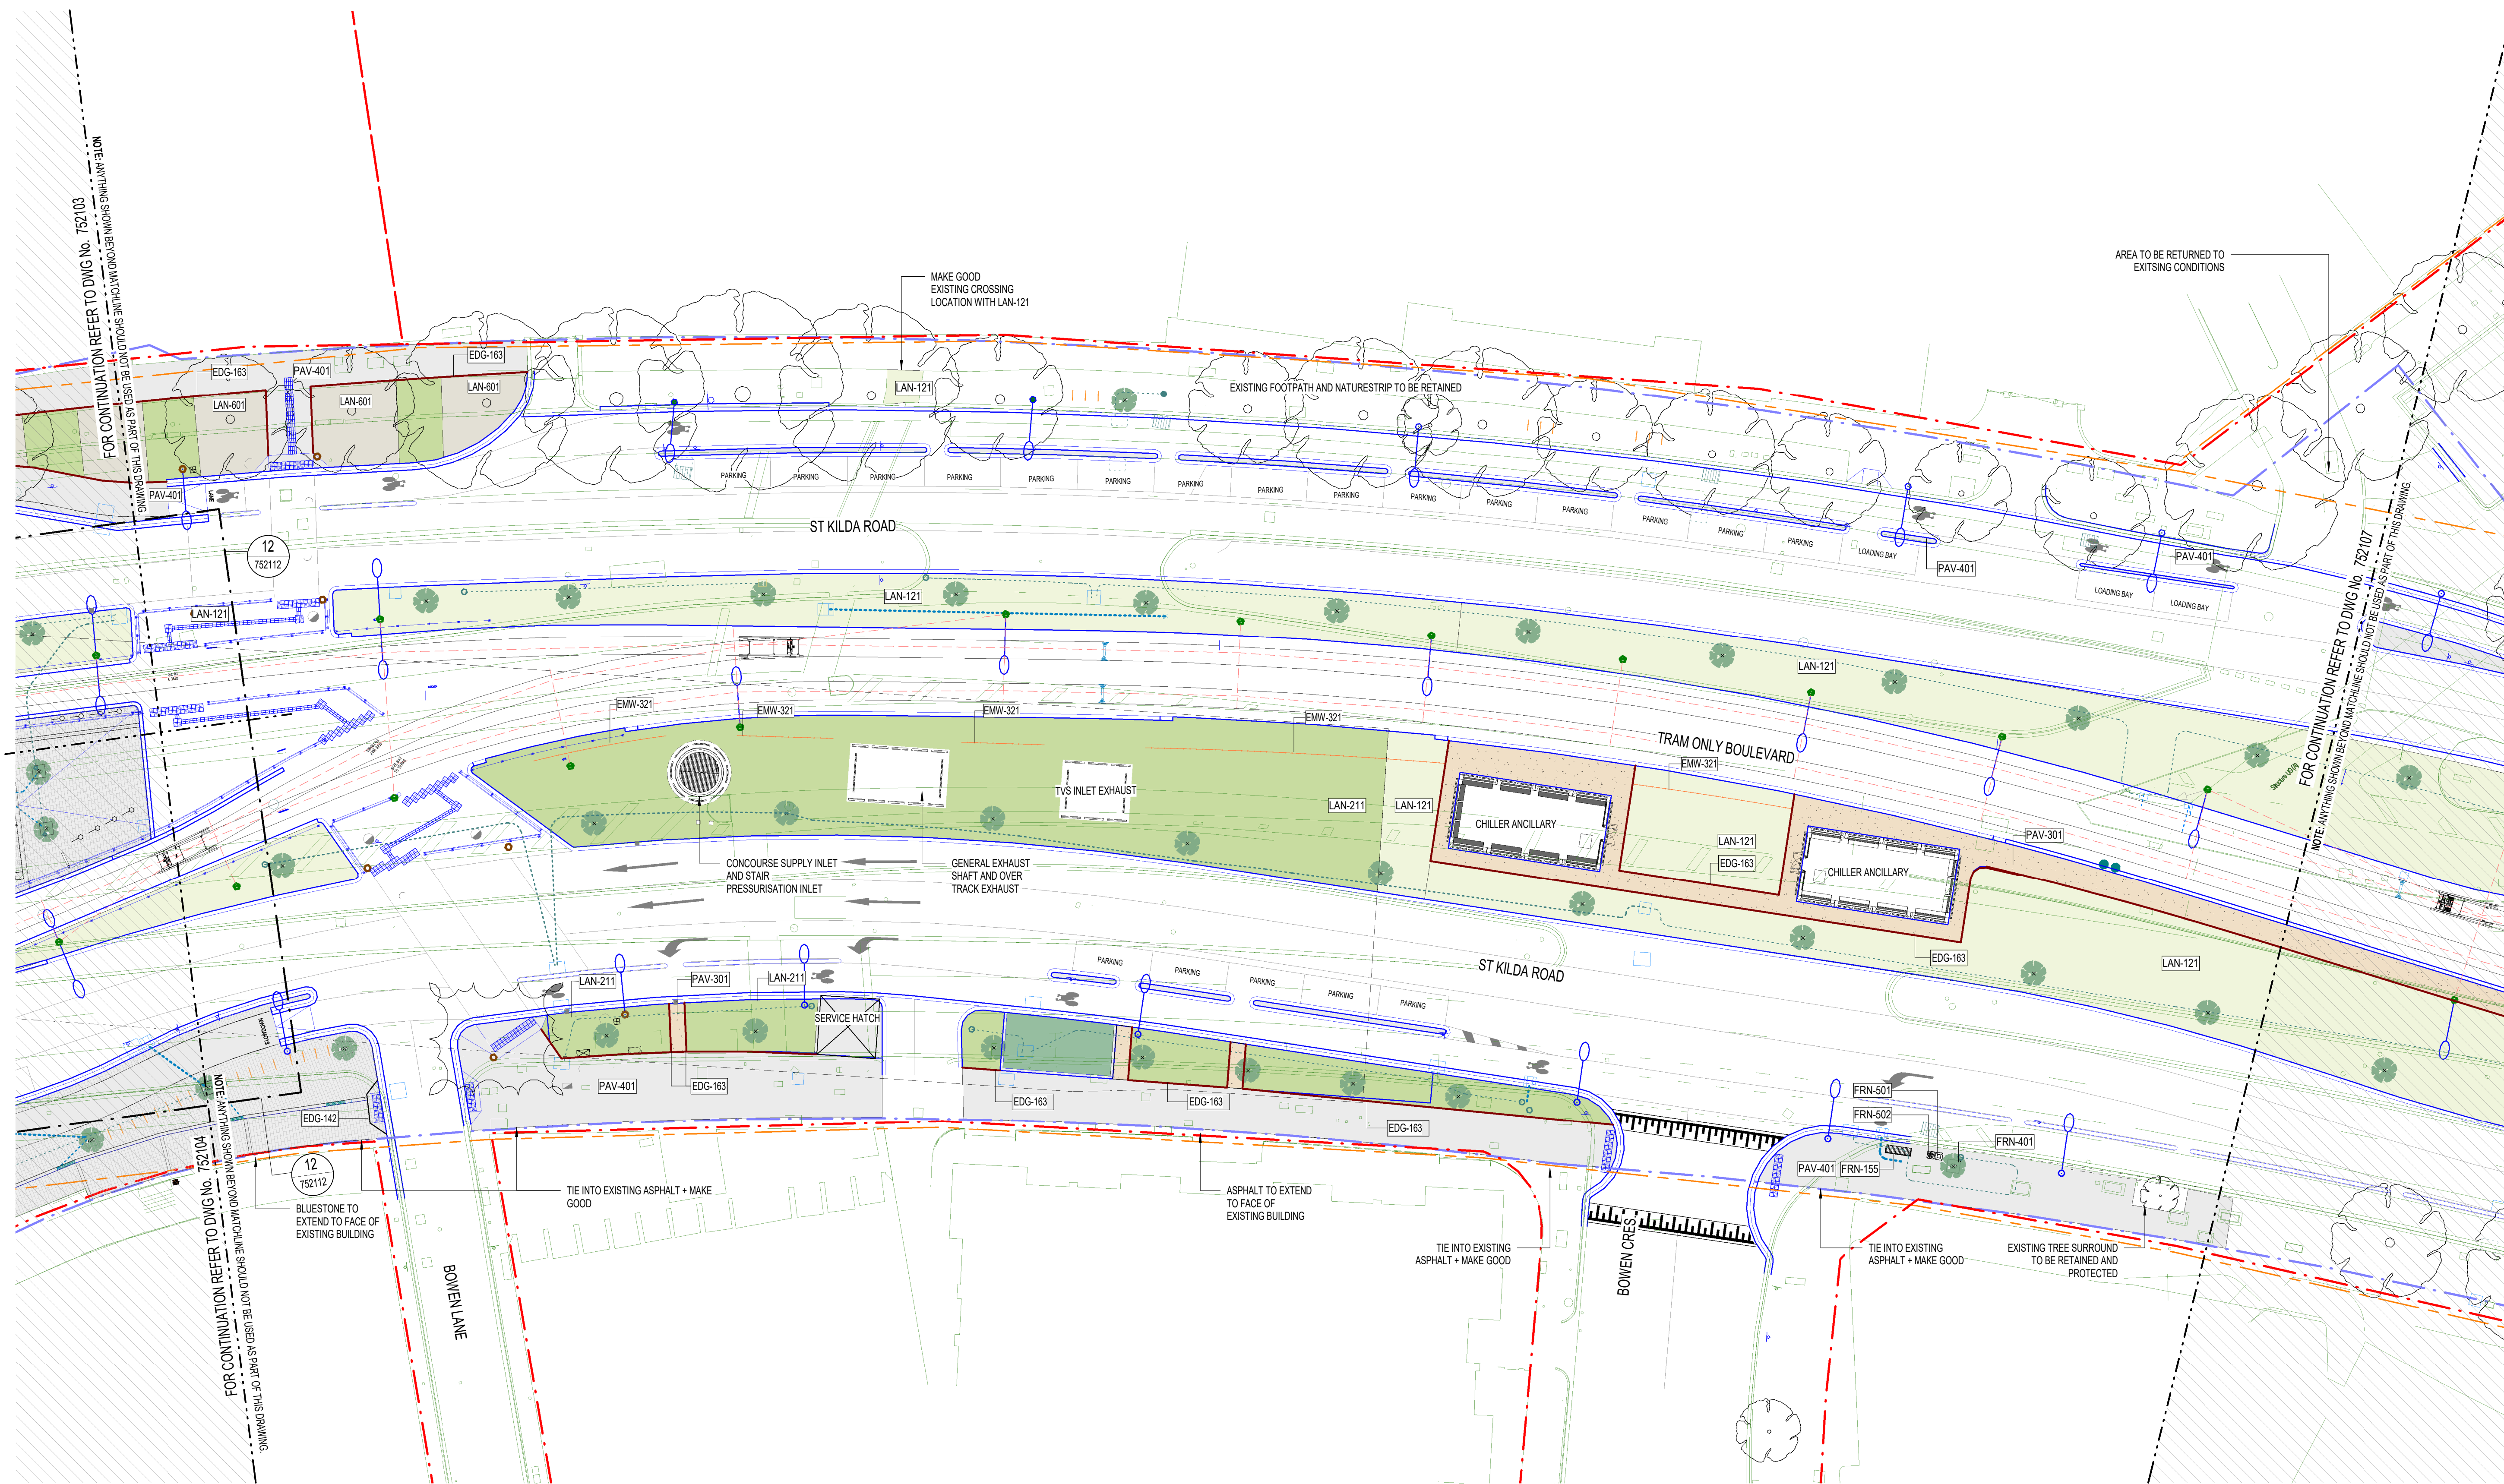

DEVELOPMENT PLAN SUBMISSION

Project Drawing Number		Revision	
TAS-CYP-DM-00-DRG-AUD-DOM-752106-DP		G.5	
		Drawn By J.PETTIE	Designed By E.SHAH
File Name		Checked By C.GUTHRIE	Ind. Review
Sheet No.	SHEET 6 OF 18	Approved	Approval Date
NOT FOR CONSTRUCTION		Drawing Number	Revision
Scale 1 : 250	Sheet Size A1		

[illegible]

This drawing has been prepared by, or compiled from information provided by, persons other than PTV. To the maximum extent permissible by law, PTV takes no responsibility for, and makes no representations in relation to, the completeness, accuracy or quality of any information contained in this drawing. Each user of this drawing releases PTV from all and any loss, damage, cost, expense or liability in relation to the use of, or any reliance on, this drawing or the information contained in it.

All written dimensions take precedence over scaled dimensions.

This drawing is provided only for the information of the person or organisation to whom PTV provides it. It may not be provided to, or used by, any other person without PTV's prior written consent.

Consultant




Franchisee / Lessee




ARCHITECTURAL
DOMAIN
DOMAIN PRECINCT
ANZAC STATION
HARDSCAPE PLAN - SHEET 06

Up Location	Down Location
East.	East.
North.	North.
ID#	ID#

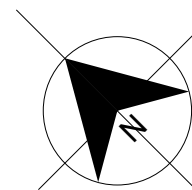

9/09/2021 12:50:09 PM

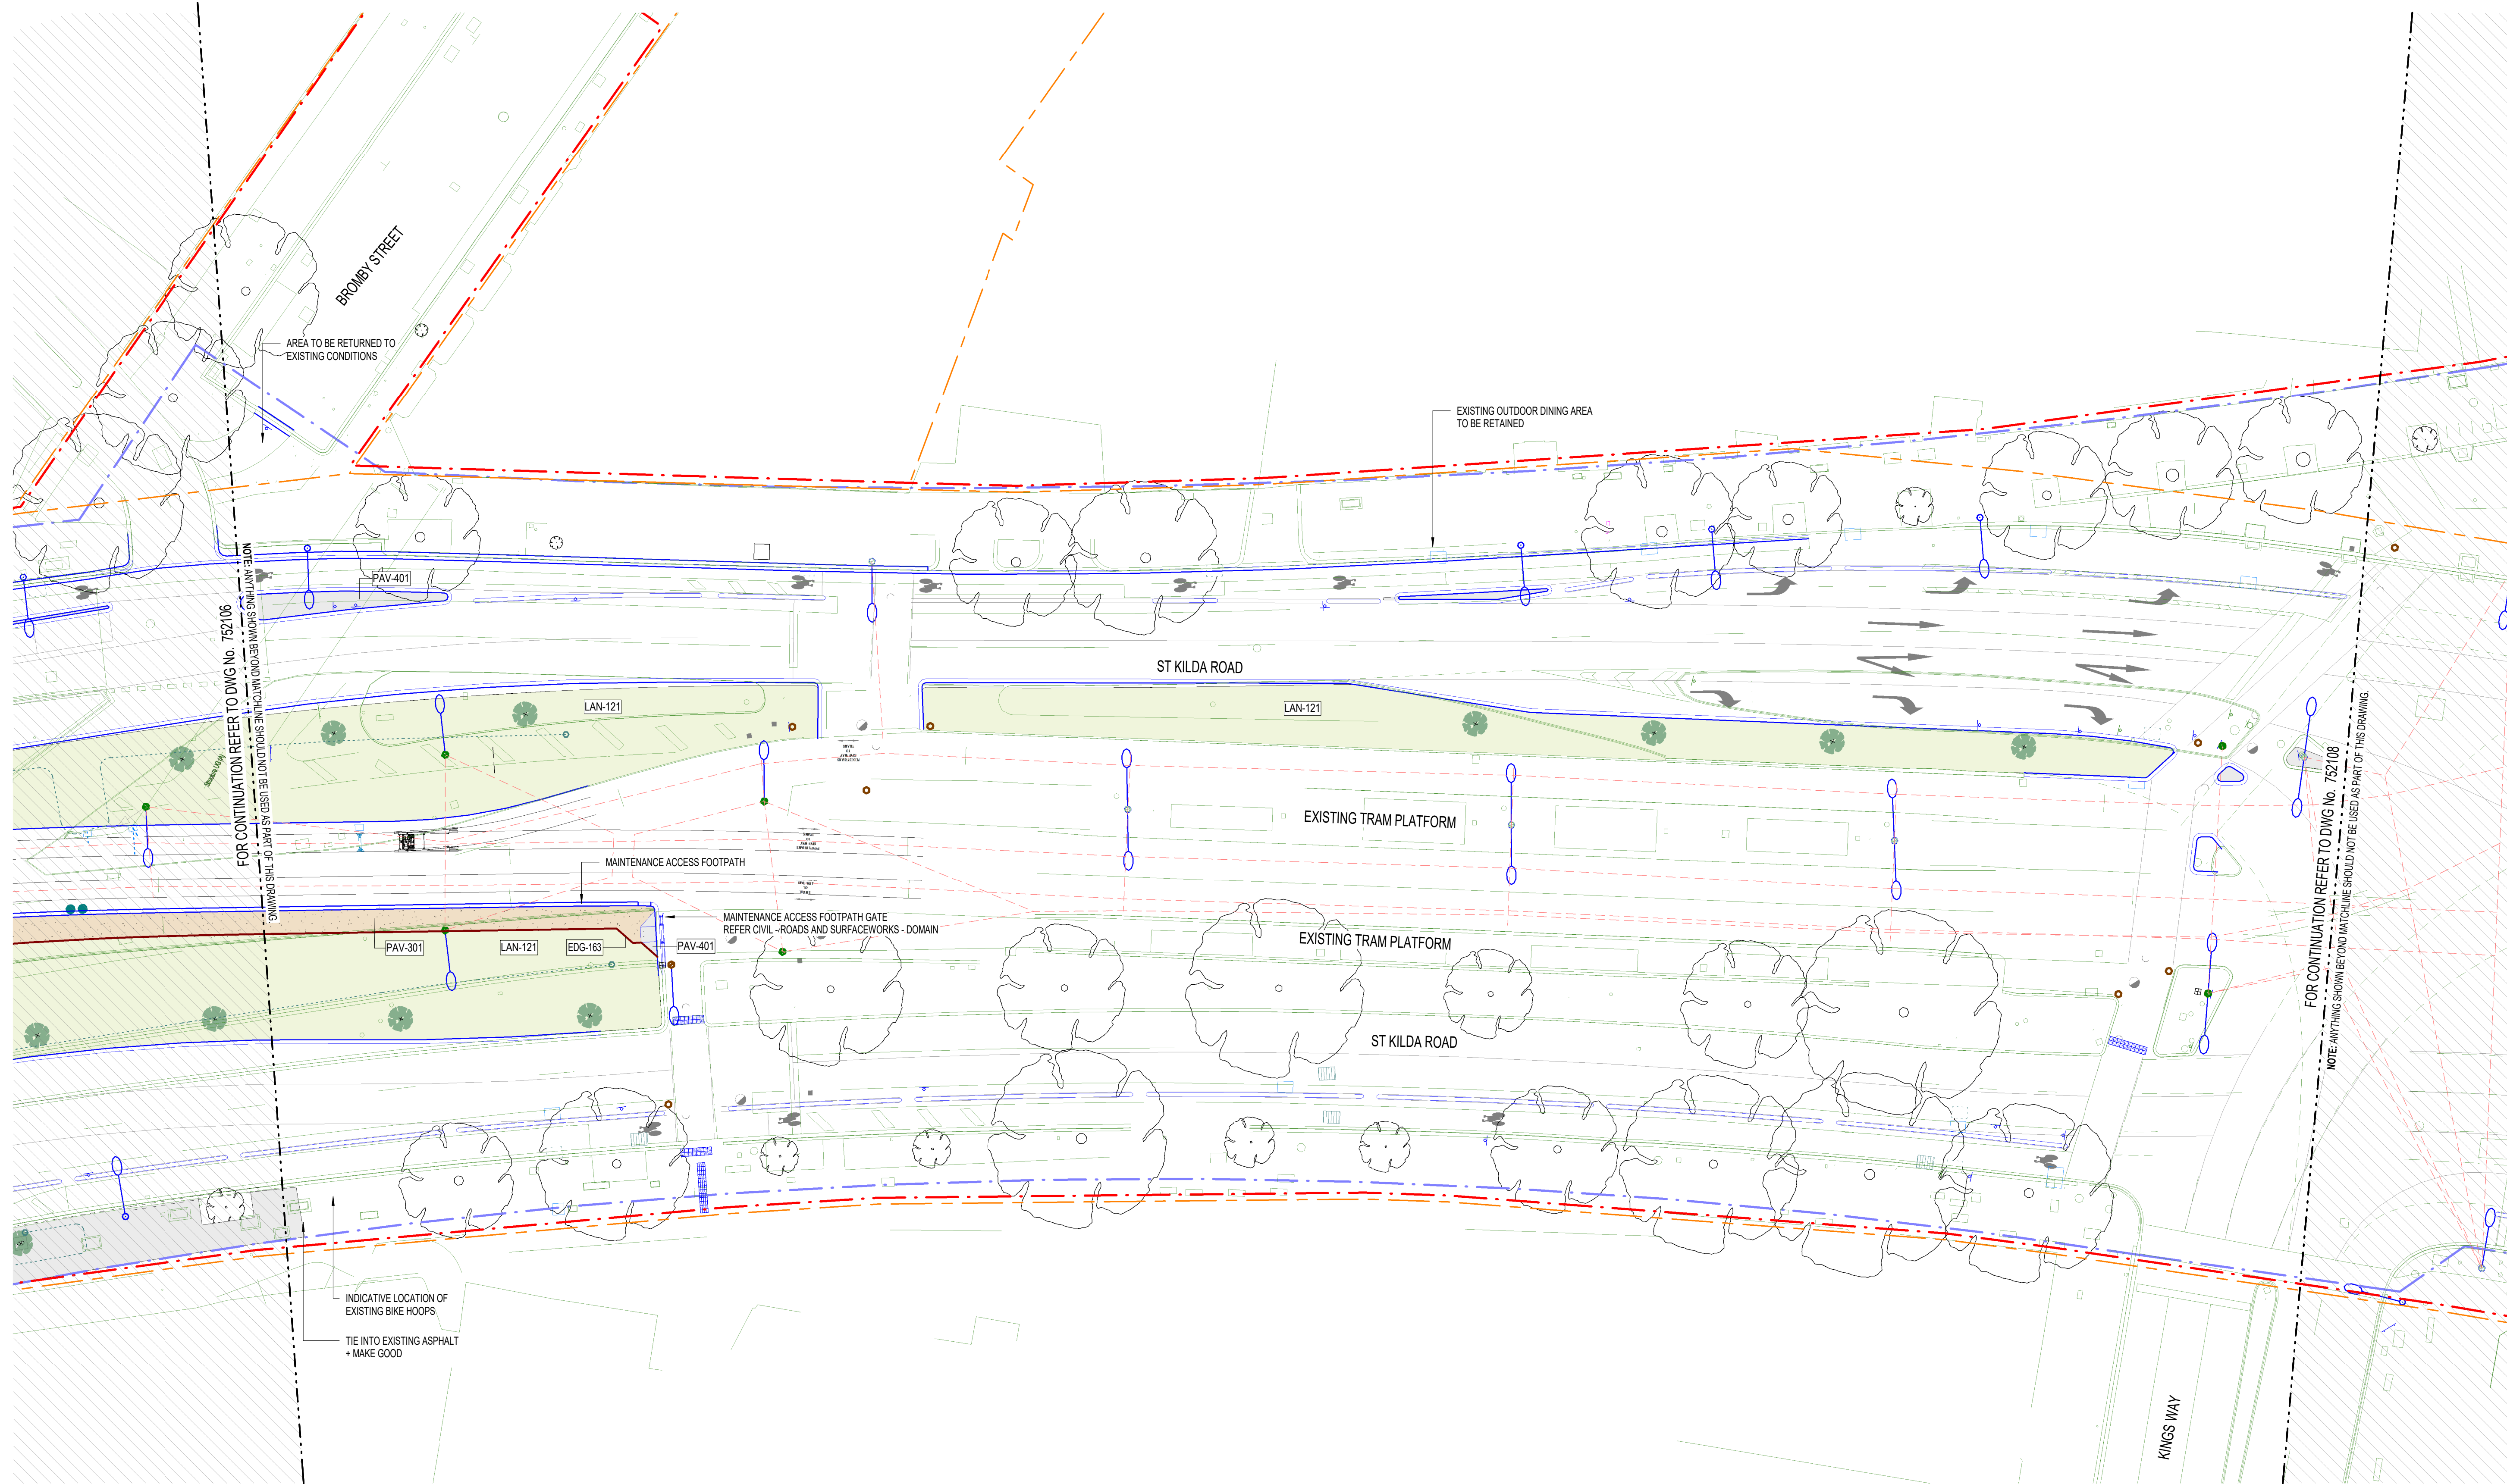

DEVELOPMENT PLAN SUBMISSION

Project Drawing Number
TAS-CYP-DM-00-DRG-AUD-DOM-752107-DP

Revision
G.5

File Name
SHEET 7 OF 18

Scale
1:250

Sheet Size
A1

NOT FOR CONSTRUCTION

Drawing Number
Revision

Revised By	In Serv	Rev	Date	Description	Designed	Checked	Ind. Rev.	Approv.
		G.5	08/09/21	ISSUED FOR DEVELOPMENT PLAN	ES	CG		
		G.4	16/07/21	ISSUED FOR DEVELOPMENT PLAN	ES	CG		
		G.3	24/11/17	ISSUED FOR DEVELOPMENT PLAN	H+WW	hrv/GB		

This drawing has been prepared by, or compiled from information provided by, persons other than PTV. To the maximum extent permitted by law, PTV takes no responsibility for, and makes no representations in relation to, the completeness, accuracy or quality of any information contained in this drawing. Each user of this drawing releases PTV from all and any loss, damage, cost, expense or liability in relation to the use of, or any reliance on, this drawing or the information contained in it.

All written dimensions take precedence over scaled dimensions.

This drawing is provided only for the information of the person or organisation to whom PTV provides it. It may not be provided to, or used by, any other person without PTV's prior written consent.

Consultant
Cross Yarra Partnership

Franchisee / Lessee
RAIL PROJECTS VICTORIA

ARCHITECTURAL
DOMAIN
DOMAIN PRECINCT
ANZAC STATION
HARDSCAPE PLAN - SHEET 07

Up Location
East.
North.
ID#



Down Location
East.
North.
ID#

Datum

8/12/2021 4:45:14 PM

FOR CONTINUATION REFER TO DWG No. 752103
NOTE: ANYTHING SHOWN BEYOND MATCHLINE SHOULD NOT BE USED AS PART OF THIS DRAWING

TIE INTO EXISTING ASPHALT + MAKE GOOD

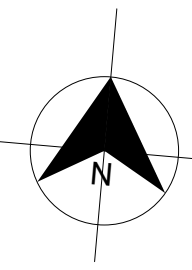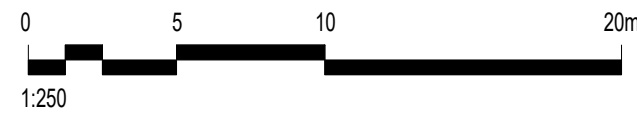

Revised By	In Serv	Rev	Date	Description	Designed	Checked	Ind. Rev.	Approv.
		G.3	08/12/21	ISSUED FOR DEVELOPMENT PLAN	ES	CG		
		G.2	08/09/21	ISSUED FOR DEVELOPMENT PLAN	ES	CG		
		G.1	16/07/21	ISSUED FOR DEVELOPMENT PLAN	ES	CG		

This drawing has been prepared by, or compiled from information provided by, persons other than PTV. To the maximum extent permitted by law, PTV takes no responsibility for, and makes no representations in relation to, the completeness, accuracy or quality of any information contained in this drawing. Each user of this drawing releases PTV from all and any loss, damage, cost, expense or liability in relation to the use of, or any reliance on, this drawing or the information contained in it.

All written dimensions take precedence over scaled dimensions.

This drawing is provided only for the information of the person or organisation to whom PTV provides it. It may not be provided to, or used by, any other person without PTV's prior written consent.

Consultant
Franchisee / Lessee



ARCHITECTURAL
DOMAIN
DOMAIN PRECINCT
ANZAC STATION
HARDSCAPE PLAN - SHEET 09

Up Location East. North. ID#	Down Location East. North. ID#	Datum
---------------------------------------	---	-------

DEVELOPMENT PLAN SUBMISSION

Project Drawing Number TAS-CYP-DM-00-DRG-AUD-DOM-752109-DP		Revision G.3	
		Drawn By J.PETITE	Designed By E.SHAW
File Name		Checked By C.GUTHRIE	Ind. Review
Sheet No. SHEET 9 OF 18		Approved	Approval Date
NOT FOR CONSTRUCTION		Drawing Number	Revision
Scale 1 : 250	Sheet Size A1		



DEVELOPMENT PLAN SUBMISSION

Project Drawing Number		Revision	
TAS-CYP-DM-00-DRG-AUD-DOM-752110-DP		G.2	
		Drawn By J.PETTIE Designed By E.SHAW Checked By C.GUTHRIE Ind. Review	
File Name		Approved	
Sheet No. SHEET 10 OF 18		Approval Date	
NOT FOR CONSTRUCTION		Drawing Number	
Scale 1 : 100 Sheet Size A1		Revision	

[illegible]

This drawing has been prepared by, or compiled from information provided by, persons other than PTV. To the maximum extent permissible by law, PTV takes no responsibility for, and makes no representations in relation to, the completeness, accuracy or quality of any information contained in this drawing. Each user of this drawing releases PTV from all and any loss, damage, cost, expense or liability in relation to the use of, or any reliance on, this drawing or the information contained in it.

All written dimensions take precedence over scaled dimensions.


This drawing is provided only for the information of the person or organisation to whom PTV provides it. It may not be provided to, or used by, any other person without PTV's prior written


Consultant




ARCHITECTURAL
DOMAIN
DOMAIN PRECINCT
ANZAC STATION
HARDSCAPE PLAN - SHEET 10

Up Location	Down Location	Datum
East.	East.	
North.	North.	
ID#	ID#	

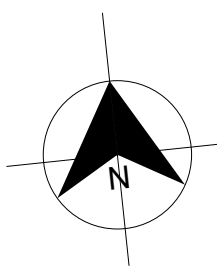

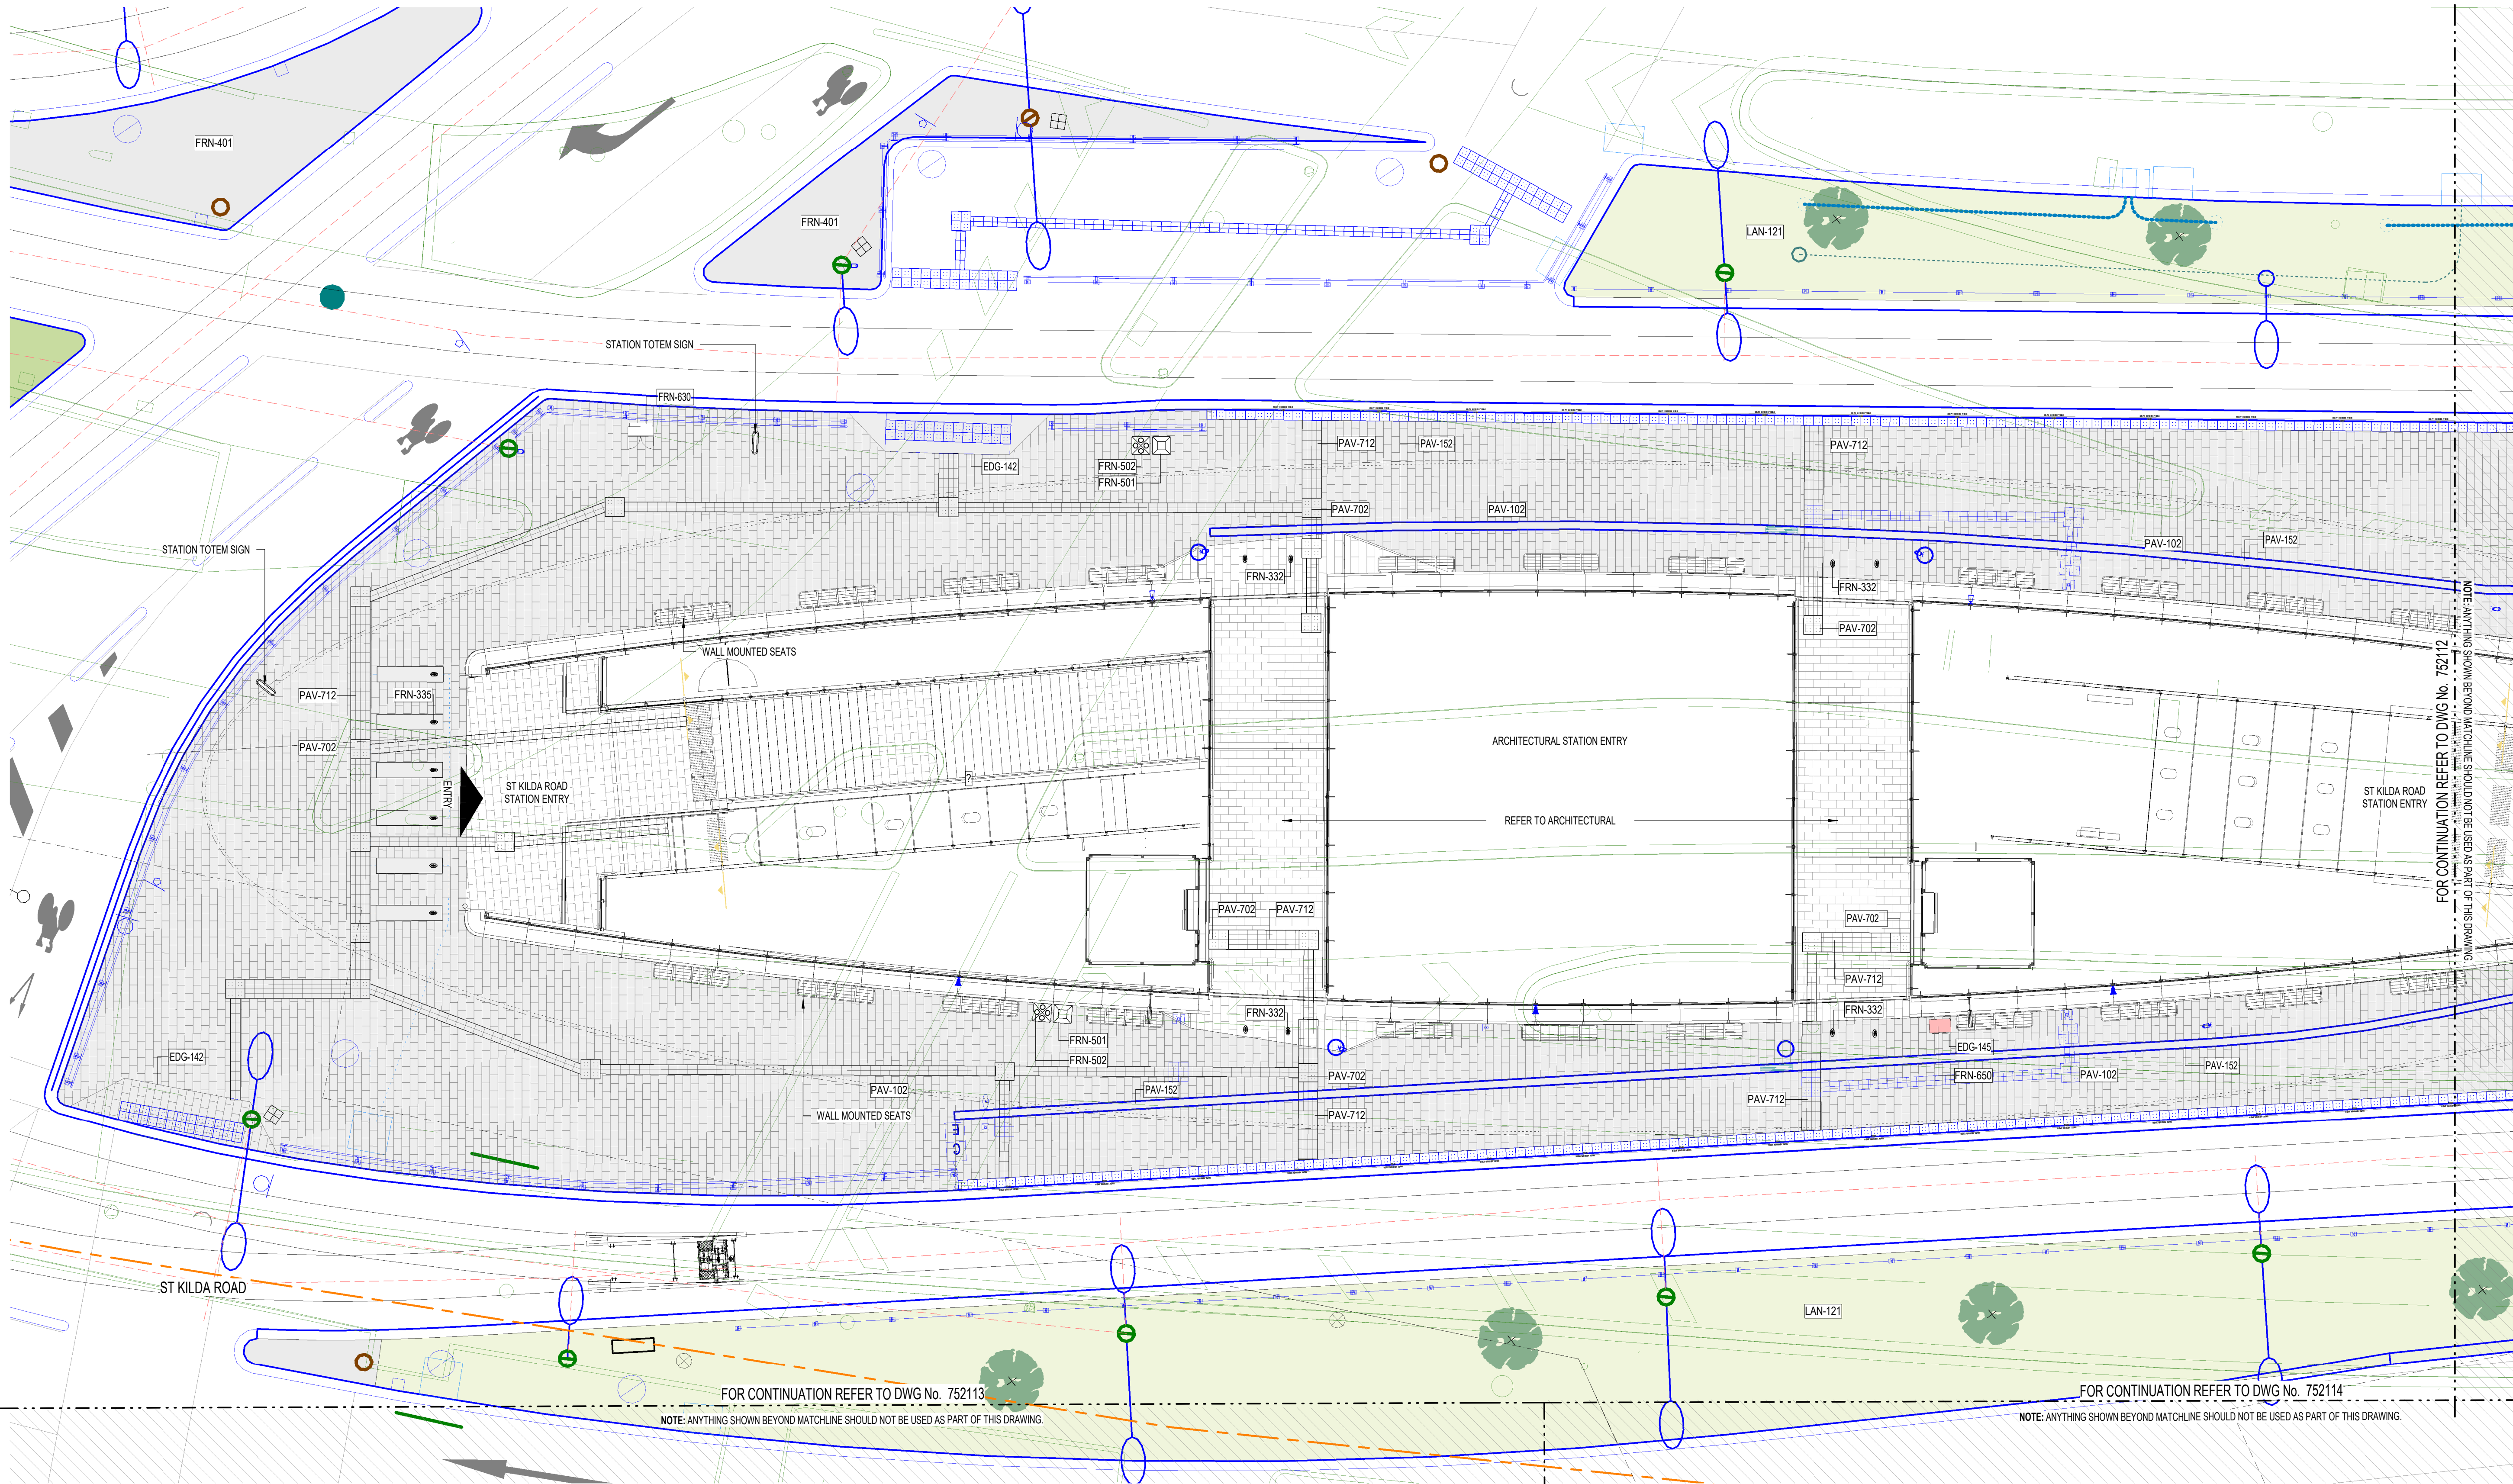

9/09/2021 12:51:59 PM

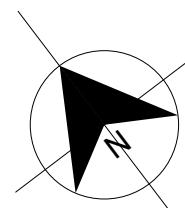

Revised By	In Serv	Rev	Date	Description	Designed	Checked	Ind. Rev.	Approv.
		G.2	08/09/21	ISSUED FOR DEVELOPMENT PLAN	ES	OG		
		G.1	16/07/21	ISSUED FOR DEVELOPMENT PLAN	ES	OG		

This drawing has been prepared by, or compiled from information provided by, persons other than PTV. To the maximum extent permitted by law, PTV takes no responsibility for, and makes no representation in relation to, the completeness, accuracy or quality of any information contained in this drawing. Each user of this drawing releases PTV from all and any loss, damage, cost, expense or liability in relation to the use of, or any reliance on, this drawing or the information contained in it.

All written dimensions take precedence over scaled dimensions.

This drawing is provided only for the information of the person or organization to whom PTV provides it. It may not be provided to, or used by, any other person without PTV's prior written consent.

Consultant
Franchisee / Lessee



ARCHITECTURAL
DOMAIN
DOMAIN PRECINCT
ANZAC STATION
HARDSCAPE PLAN - SHEET 11

Up Location	Down Location	Datum
East North ID#	East North ID#	

DEVELOPMENT PLAN SUBMISSION			
Project Drawing Number		Revision	
TAS-CYP-DM-00-DRG-AUD-DOM-752111-DP		G.2	
PUBLIC TRANSPORT VICTORIA PT		Drawn By J. PETITE	Designed By E. SHAW
File Name		Checked By C. GUTHRIE	Ind. Review
Sheet No.		Approved	Approval Date
SHEET 11 OF 18		Drawing Number	Revision
NOT FOR CONSTRUCTION			
Scale 1 : 100	Sheet Size A1		

[illegible]

This drawing has been prepared by, or compiled from information provided by, persons other than PTV. To the maximum extent permissible by law, PTV takes no responsibility for, and makes no representations in relation to, the completeness, accuracy or quality of any information contained in this drawing. Each use of this drawing releases PTV from all and any loss, damage, cost, expense or liability in relation to the use of, or any reliance on, this drawing or the information contained in it.

All written dimensions take precedence over scaled dimensions.


This drawing is provided only for the information of the person or organisation to whom PTV provides it. It may not be provided to, or used by, other persons without PTV's prior written consent.

Franchisee / Lessee



ARCHITECTURAL
DOMAIN
DOMAIN PRECINCT
ANZAC STATION
HARDSCAPE PLAN - SHEET 16

Up Location	Down Location
East.	East.
North.	North.
ID#	ID#

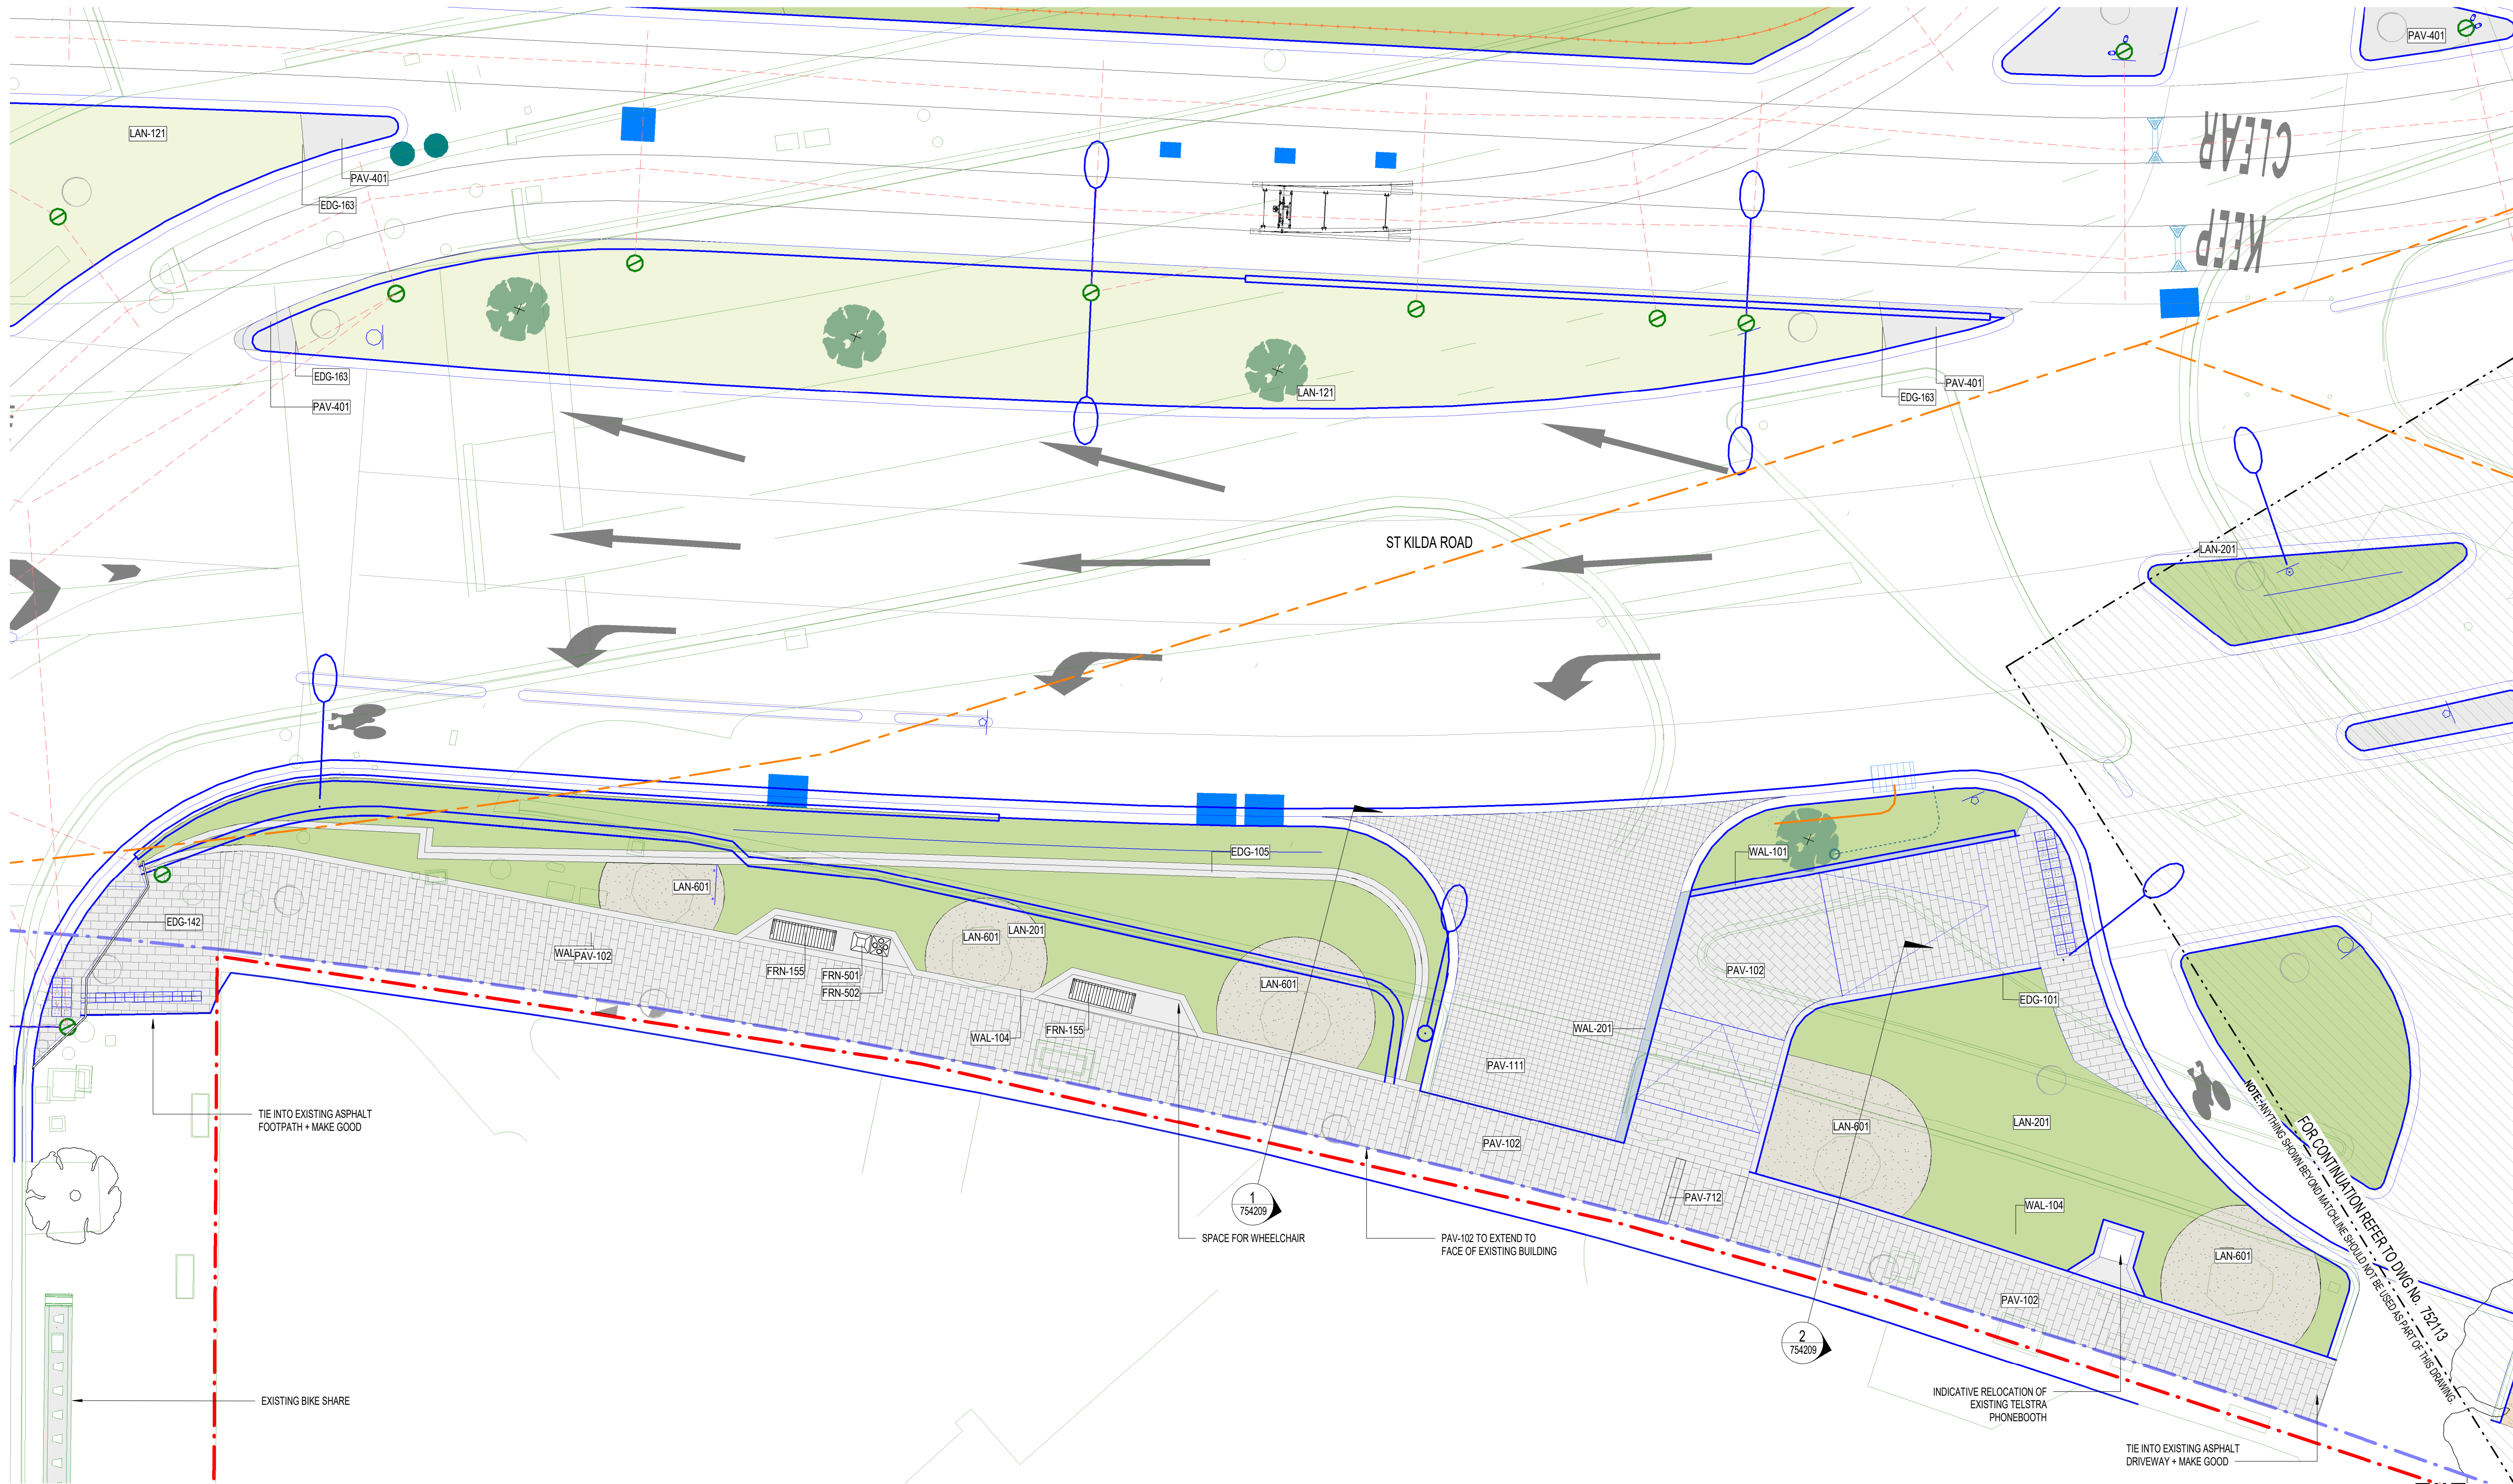

Revised By	In Serv	Rev	Date	Description	Designed	Checked	Ind. Rev.	Approv.
		G.3	04/11/21	ISSUED FOR DEVELOPMENT PLAN	ES	OG		
		G.2	08/09/21	ISSUED FOR DEVELOPMENT PLAN	ES	OG		
		G.1	16/07/21	ISSUED FOR DEVELOPMENT PLAN	ES	OG		

This drawing has been prepared by, or compiled from information provided by, persons other than PTV. To the maximum extent permitted by law, PTV takes no responsibility for, and makes no representations in relation to, the completeness, accuracy or quality of any information contained in this drawing. Each user of this drawing releases PTV from all and any loss, damage, cost, expense or liability in relation to the use of, or any reliance on, this drawing or the information contained in it.

All written dimensions take precedence over scaled dimensions.

This drawing is provided only for the information of the person or organisation to whom PTV provides it. It may not be provided to, or used by, any other person without PTV's prior written consent.

Consultant

Franchisee / Lessee

 Cross Yarra Partnership

 RAIL PROJECTS VICTORIA

ARCHITECTURAL

DOMAIN

DOMAIN PRECINCT

ANZAC STATION

HARDSCAPE PLAN - SHEET 18

Up Location East North ID#	Down Location East North ID#	Datum
----------------------------	------------------------------	-------

DEVELOPMENT PLAN SUBMISSION

Project Drawing Number	Revision
TAS-CYP-DM-00-DRG-AUD-DOM-752118-DP	G.3

 PUBLIC TRANSPORT VICTORIA	Drawn By J. PETITE	Designed By E. SHAW
File Name	Checked By C. GUTHRIE	Ind. Review
Sheet No. SHEET 18 OF 18	Approved	Approval Date

NOT FOR CONSTRUCTION

Scale 1:100	Sheet Size A1	Drawing Number	Revision
-------------	---------------	----------------	----------